


VOLUME 3
TECHNICAL SPECIFICATIONS
LOT 2

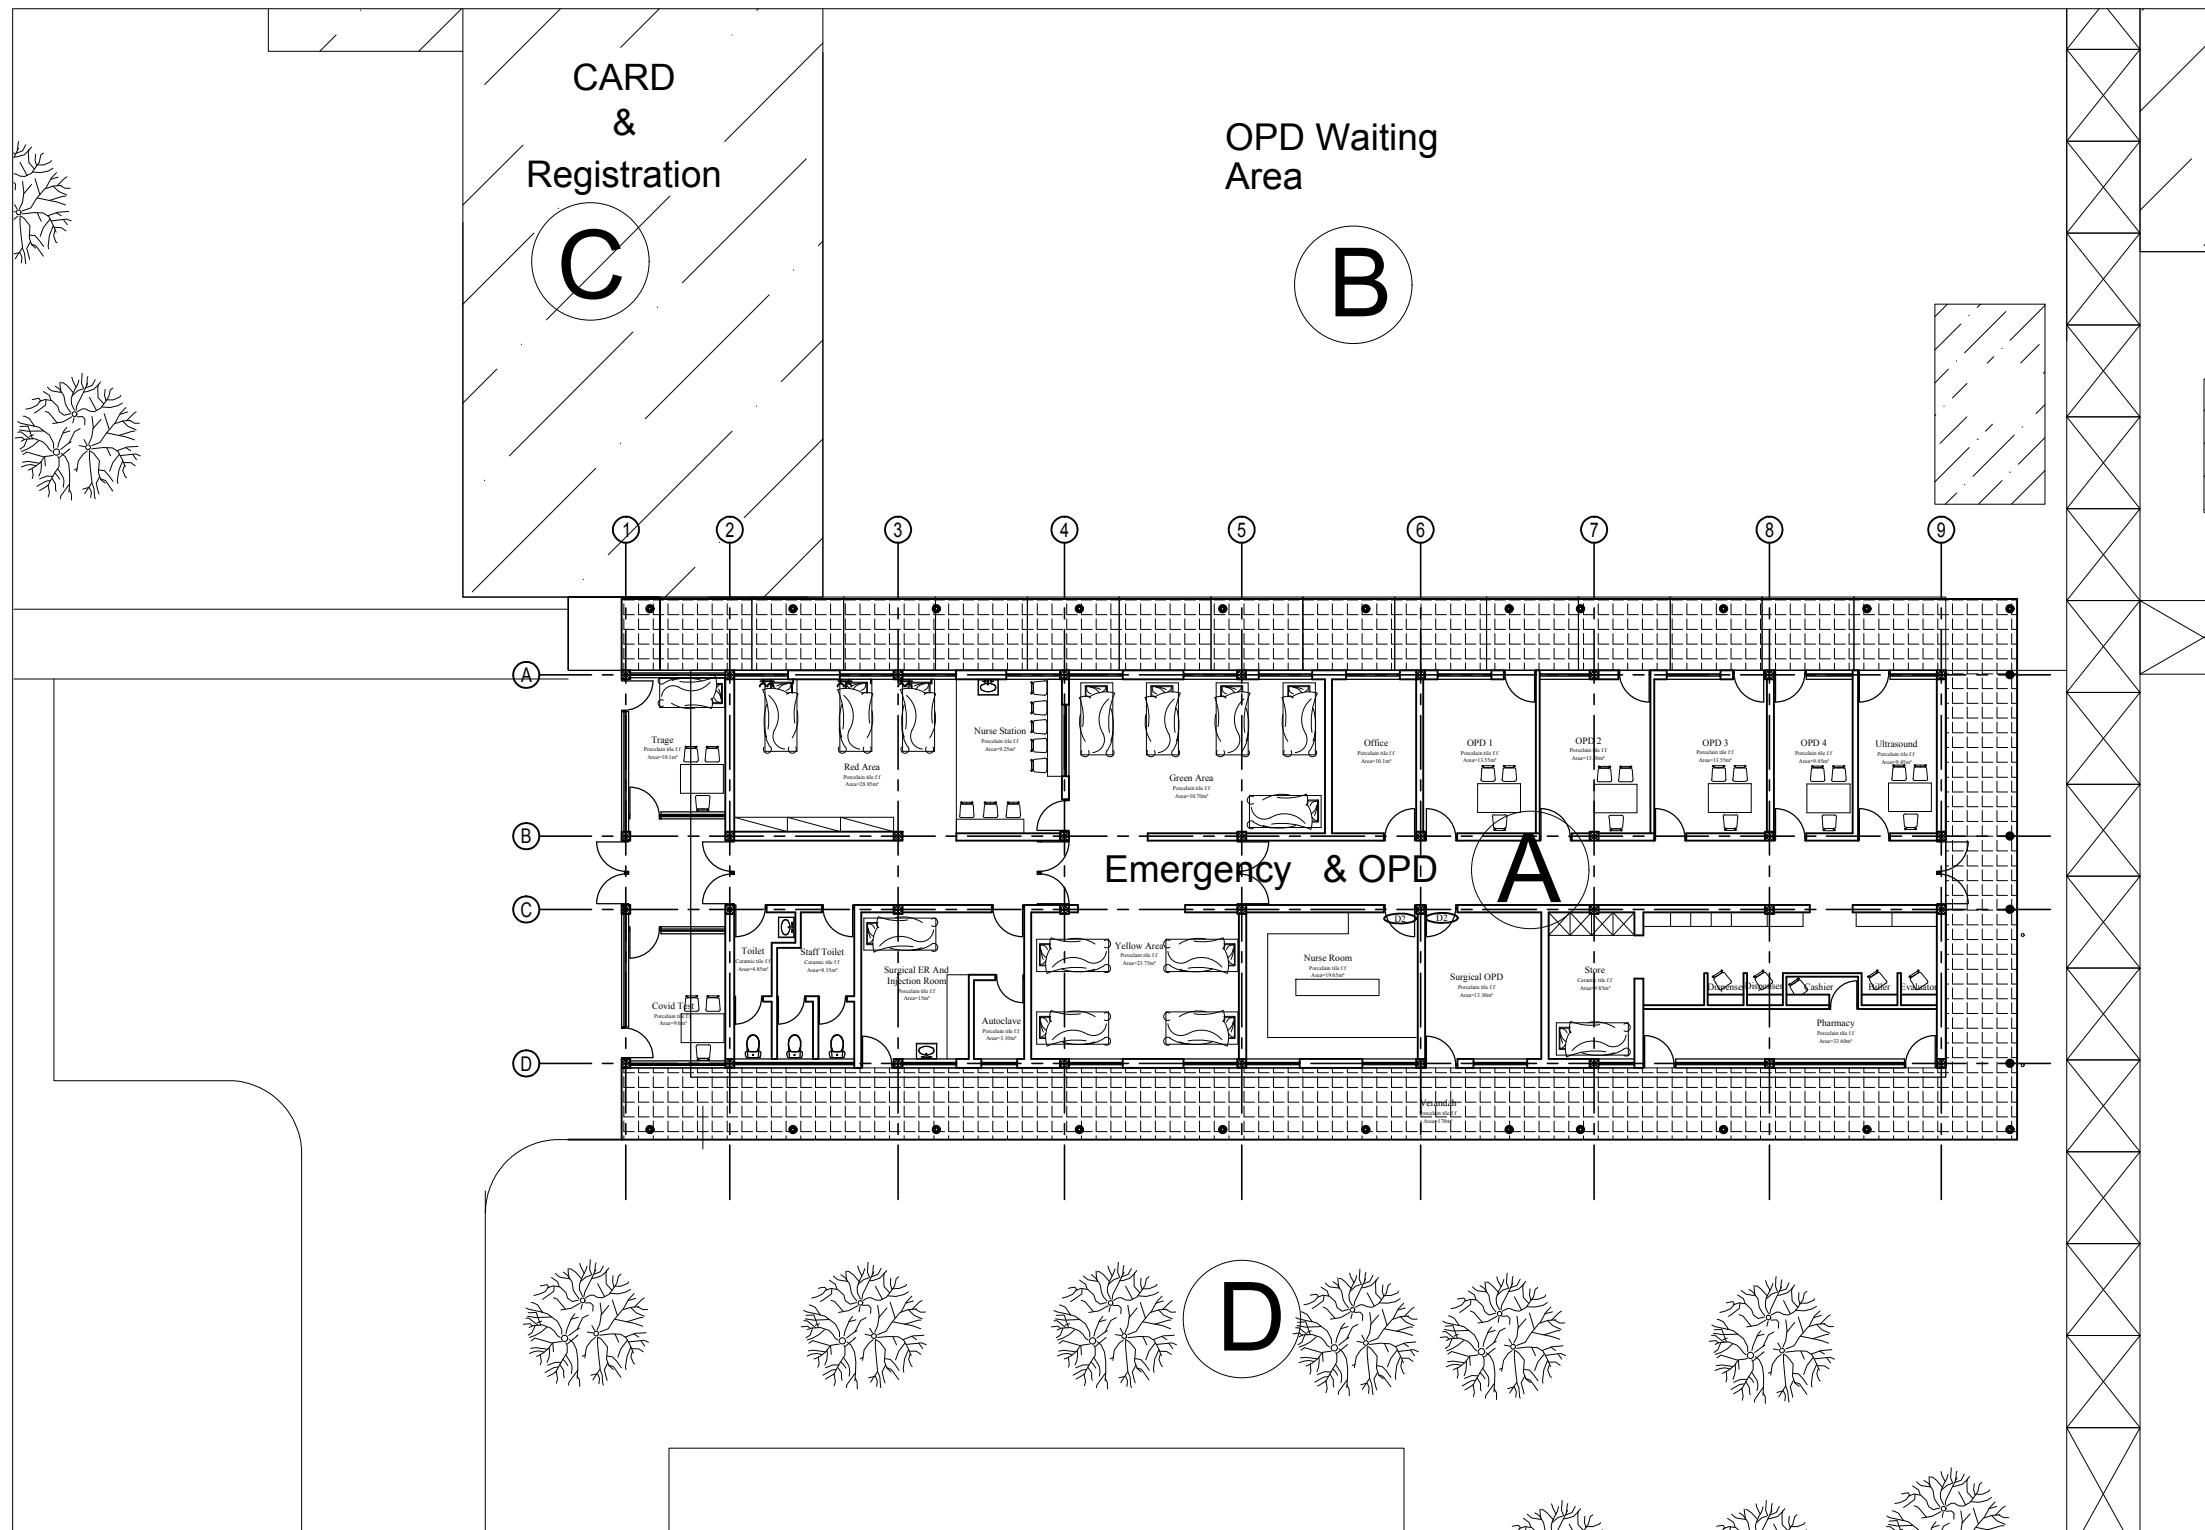

Site Plan Scale 1:100

LEGEND

- A-Emergency & OPD
- B-OPD Waiting Area
- C-Cared And Registration
- D-Greenery

GENERAL NOTES

No.	REVISION / ISSUE	DATE

Solomon Tesfay

ARCHITECTURAL DESIGN

Project Name
EMERGENCY ROOM FOR WOLISSO

Project Address
Location: Kebele / Wereda:
Sub city: - House No.: -
Parcel No.: -
Title Deed no.:

Project Owner
DOCTORS WITH AFRICA - CUAMM

Drawing Title
Site Plan (Emergency Rooms)


Project Status
 New Modification As Built

Designed By
Solomon Tesfay
PPSTE/1828

Drawn By
Staff

Checked By

Scale 1:100	Drawing No. AR
Date Apr-2023	Paper Size ISO A1
Project No.	

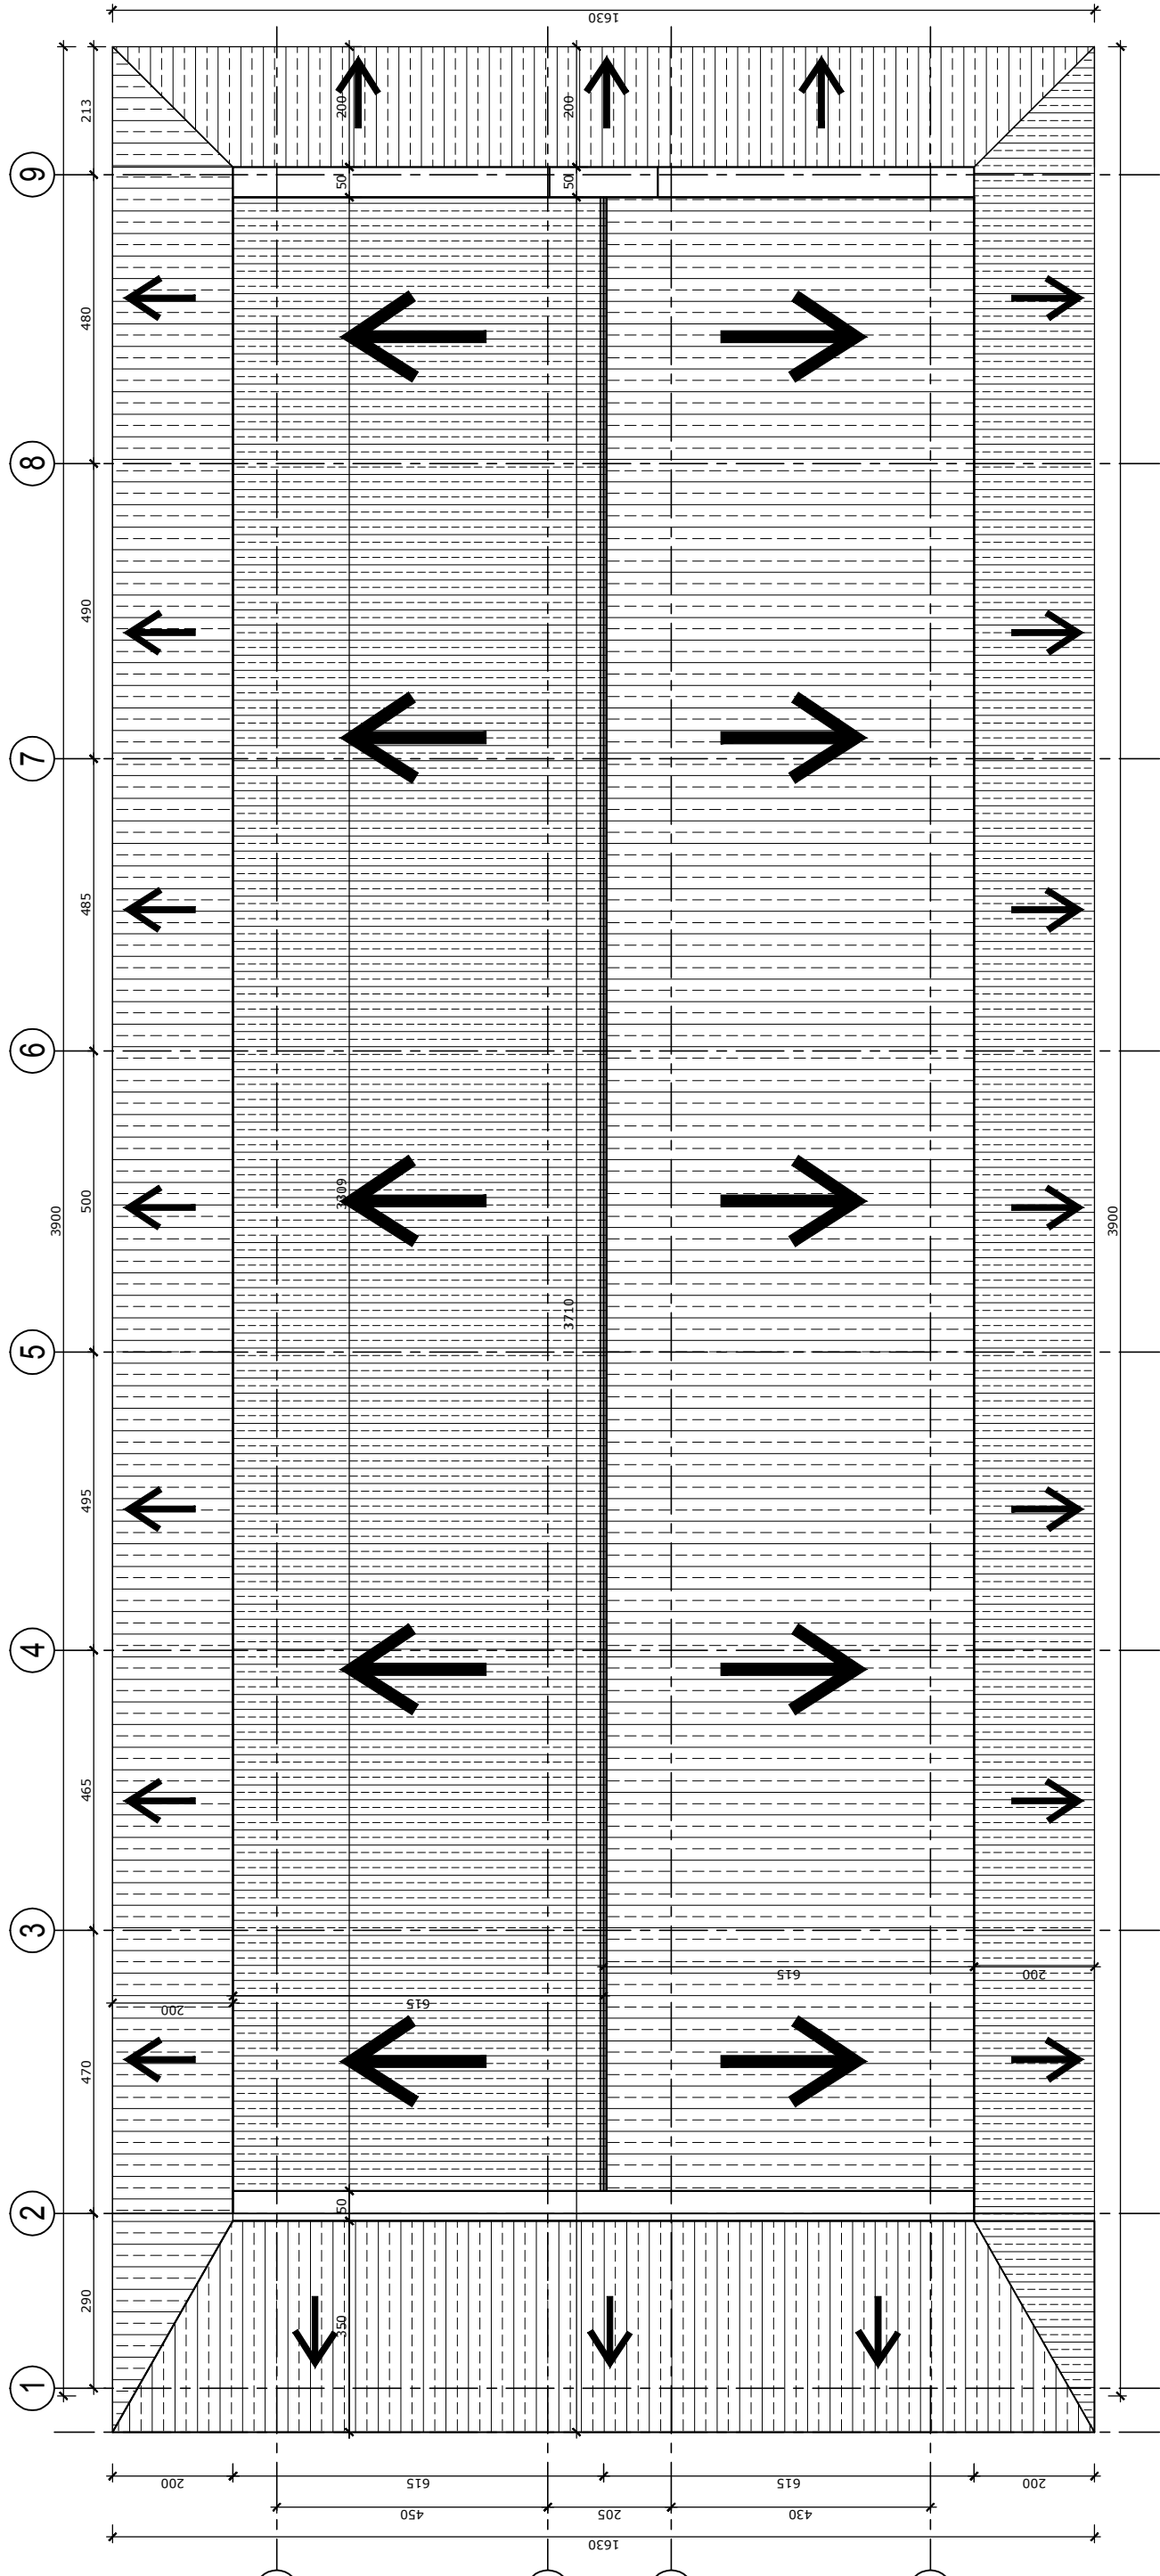

Roof Plan Scale: 1:50

GENERAL NOTES

No.	REVISION / ISSUE	DATE

Solomon Tesfay

ARCHITECTURAL DESIGN

Project Name
EMERGENCY ROOM
FOR WOLISSO

Project Address
Location: _____
Sub city: _____ Kebele / Wereda: _____
Parcel No.: - - House No.: - -
Title Deed no.: - -

Project Owner
DOCTORS WITH AFRICA - CUAMM

Drawing Title
Roof Plan (Emergency Rooms)




Project Status
 New Modification As Built

Designed By
Solomon Tesfay
PPSTE/1828

Drawn By
Staff

Checked By

Scale 1:100	Drawing No. AR 03/05
Date Apr-2023	Paper Size ISO A1
Project No.	

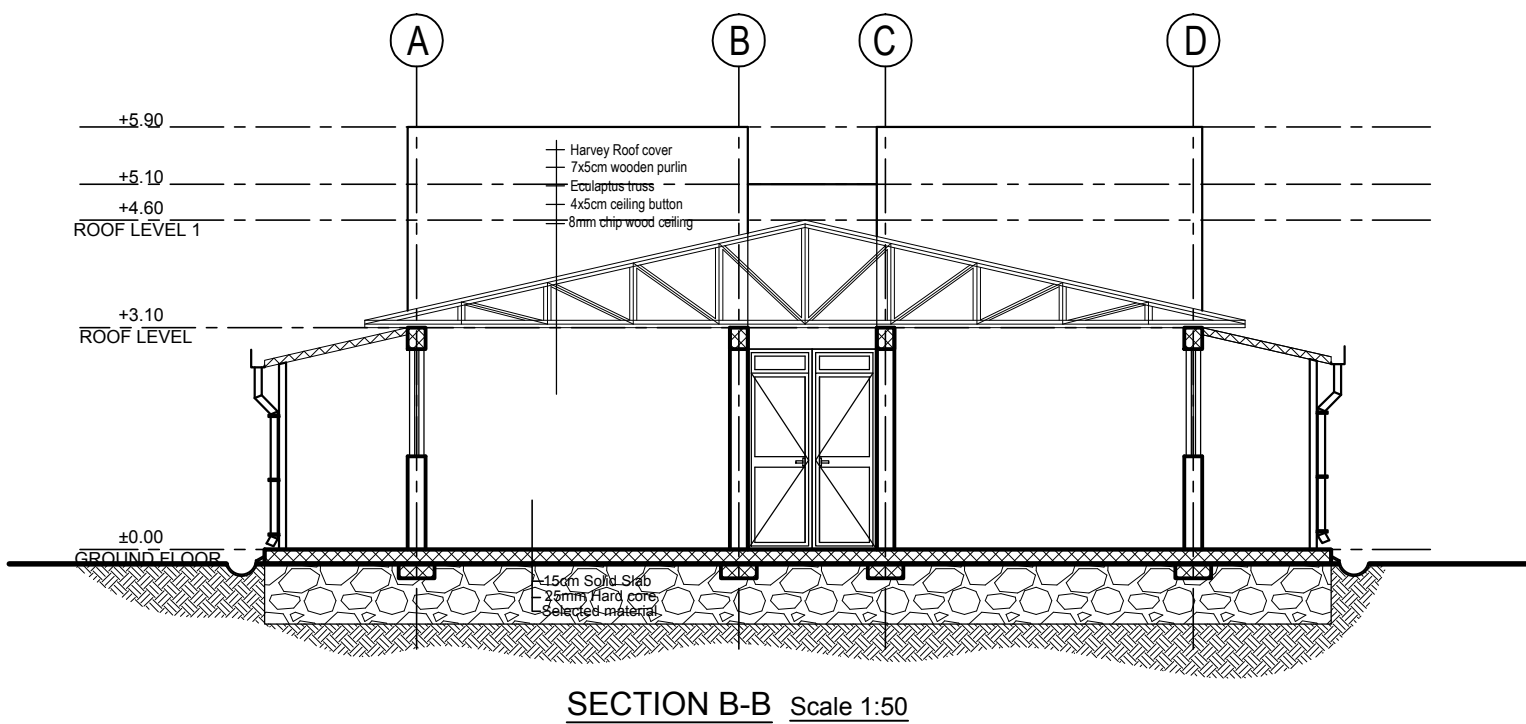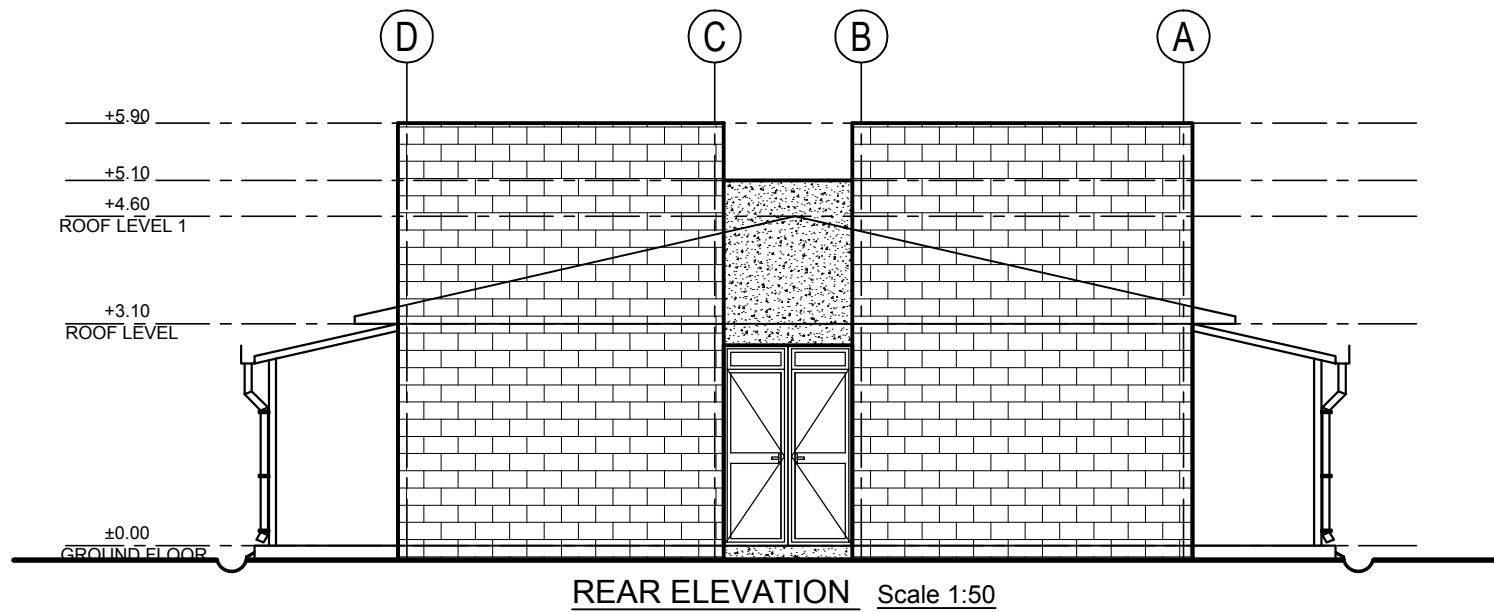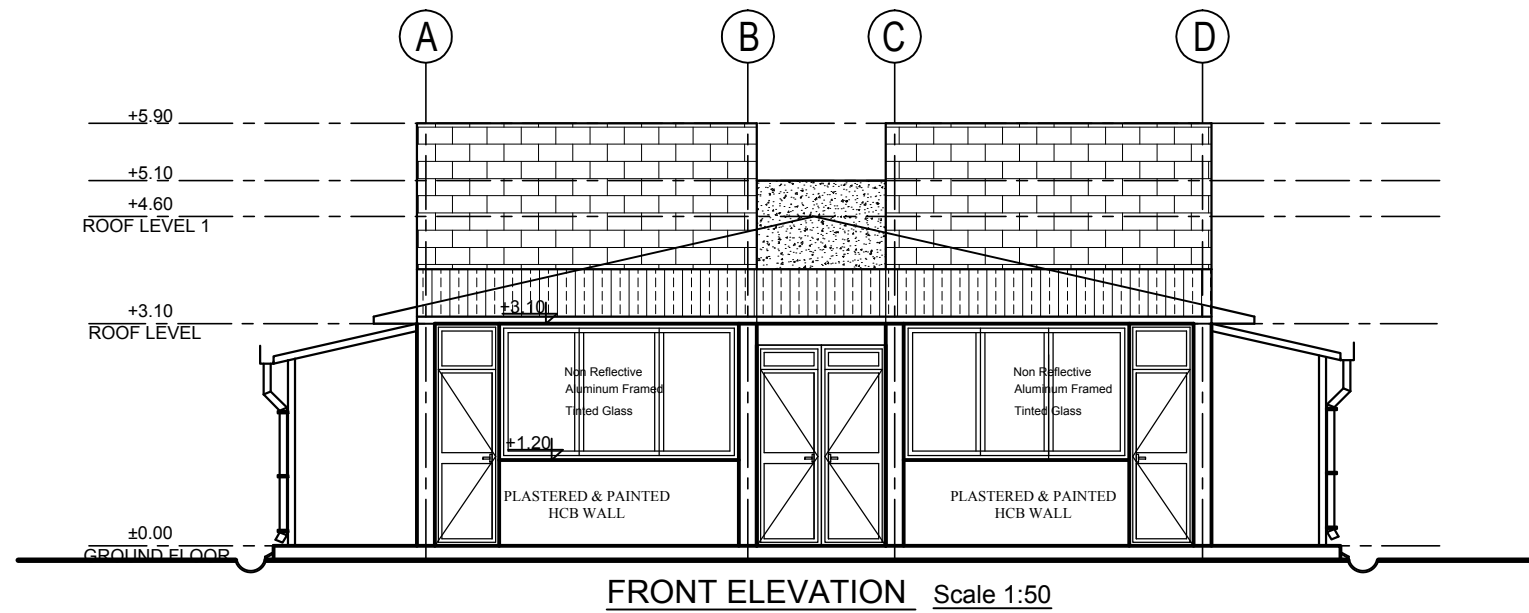

Designation = D1	Designation = D2	Designation = D3	Designation = D4
Location = Ground Floor	Location = Ground Floor	Location = Ground Floor	Location = Ground Floor
Production Size = 180 X 280	Production Size = 90 X 280	Production Size = 80 X 280	Production Size = 120 X 280
Quantity = 5 (pcs)	Quantity = 25 (pcs)	Quantity = 4 (pcs)	Quantity = 2 (pcs)
Material = Frame in aluminum = profile, 4mm tinted glass	Material = Frame in aluminum = profile, 4mm tinted glass	Material = Frame in aluminum = profile, 2mm aluminum sheet metal	Material = Frame in aluminum = profile, 4mm tinted glass

GENERAL NOTES

No.	REVISION / ISSUE	DATE

Solomon Tesfay

ARCHITECTURAL DESIGN

Project Name
EMERGENCY ROOM FOR WOLISSO

Project Address
Location: Kebele / Wereda:
Sub city: - House No.: -
Parcel No.: -
Title Deed no.:

Project Owner
DOCTORS WITH AFRICA - CUAMM

Drawing Title
Elevations, Section And Door Schedule (Emergency Rooms)

Project Status
 New Modification As Built

Designed By
Solomon Tesfay
PPSTE/1828

Drawn By
Staff

Checked By

Scale 1:100	Drawing No. AR 05/05
Date Apr-2023	Paper Size ISO A1
Project No.	

