

VOLUME 3
TECHNICAL SPECIFICATIONS
LOT 3



**DOCTORS
WITH AFRICA
CUAMM**

DOCTORS WITH AFRICA CUAMM


St. LUKAS HOSPITAL EXTERNAL FENCE

NORTH EAST SIDE EXTERNAL FENCE

C.E.I PROJECT

2022.03.21


FOR APPROVAL

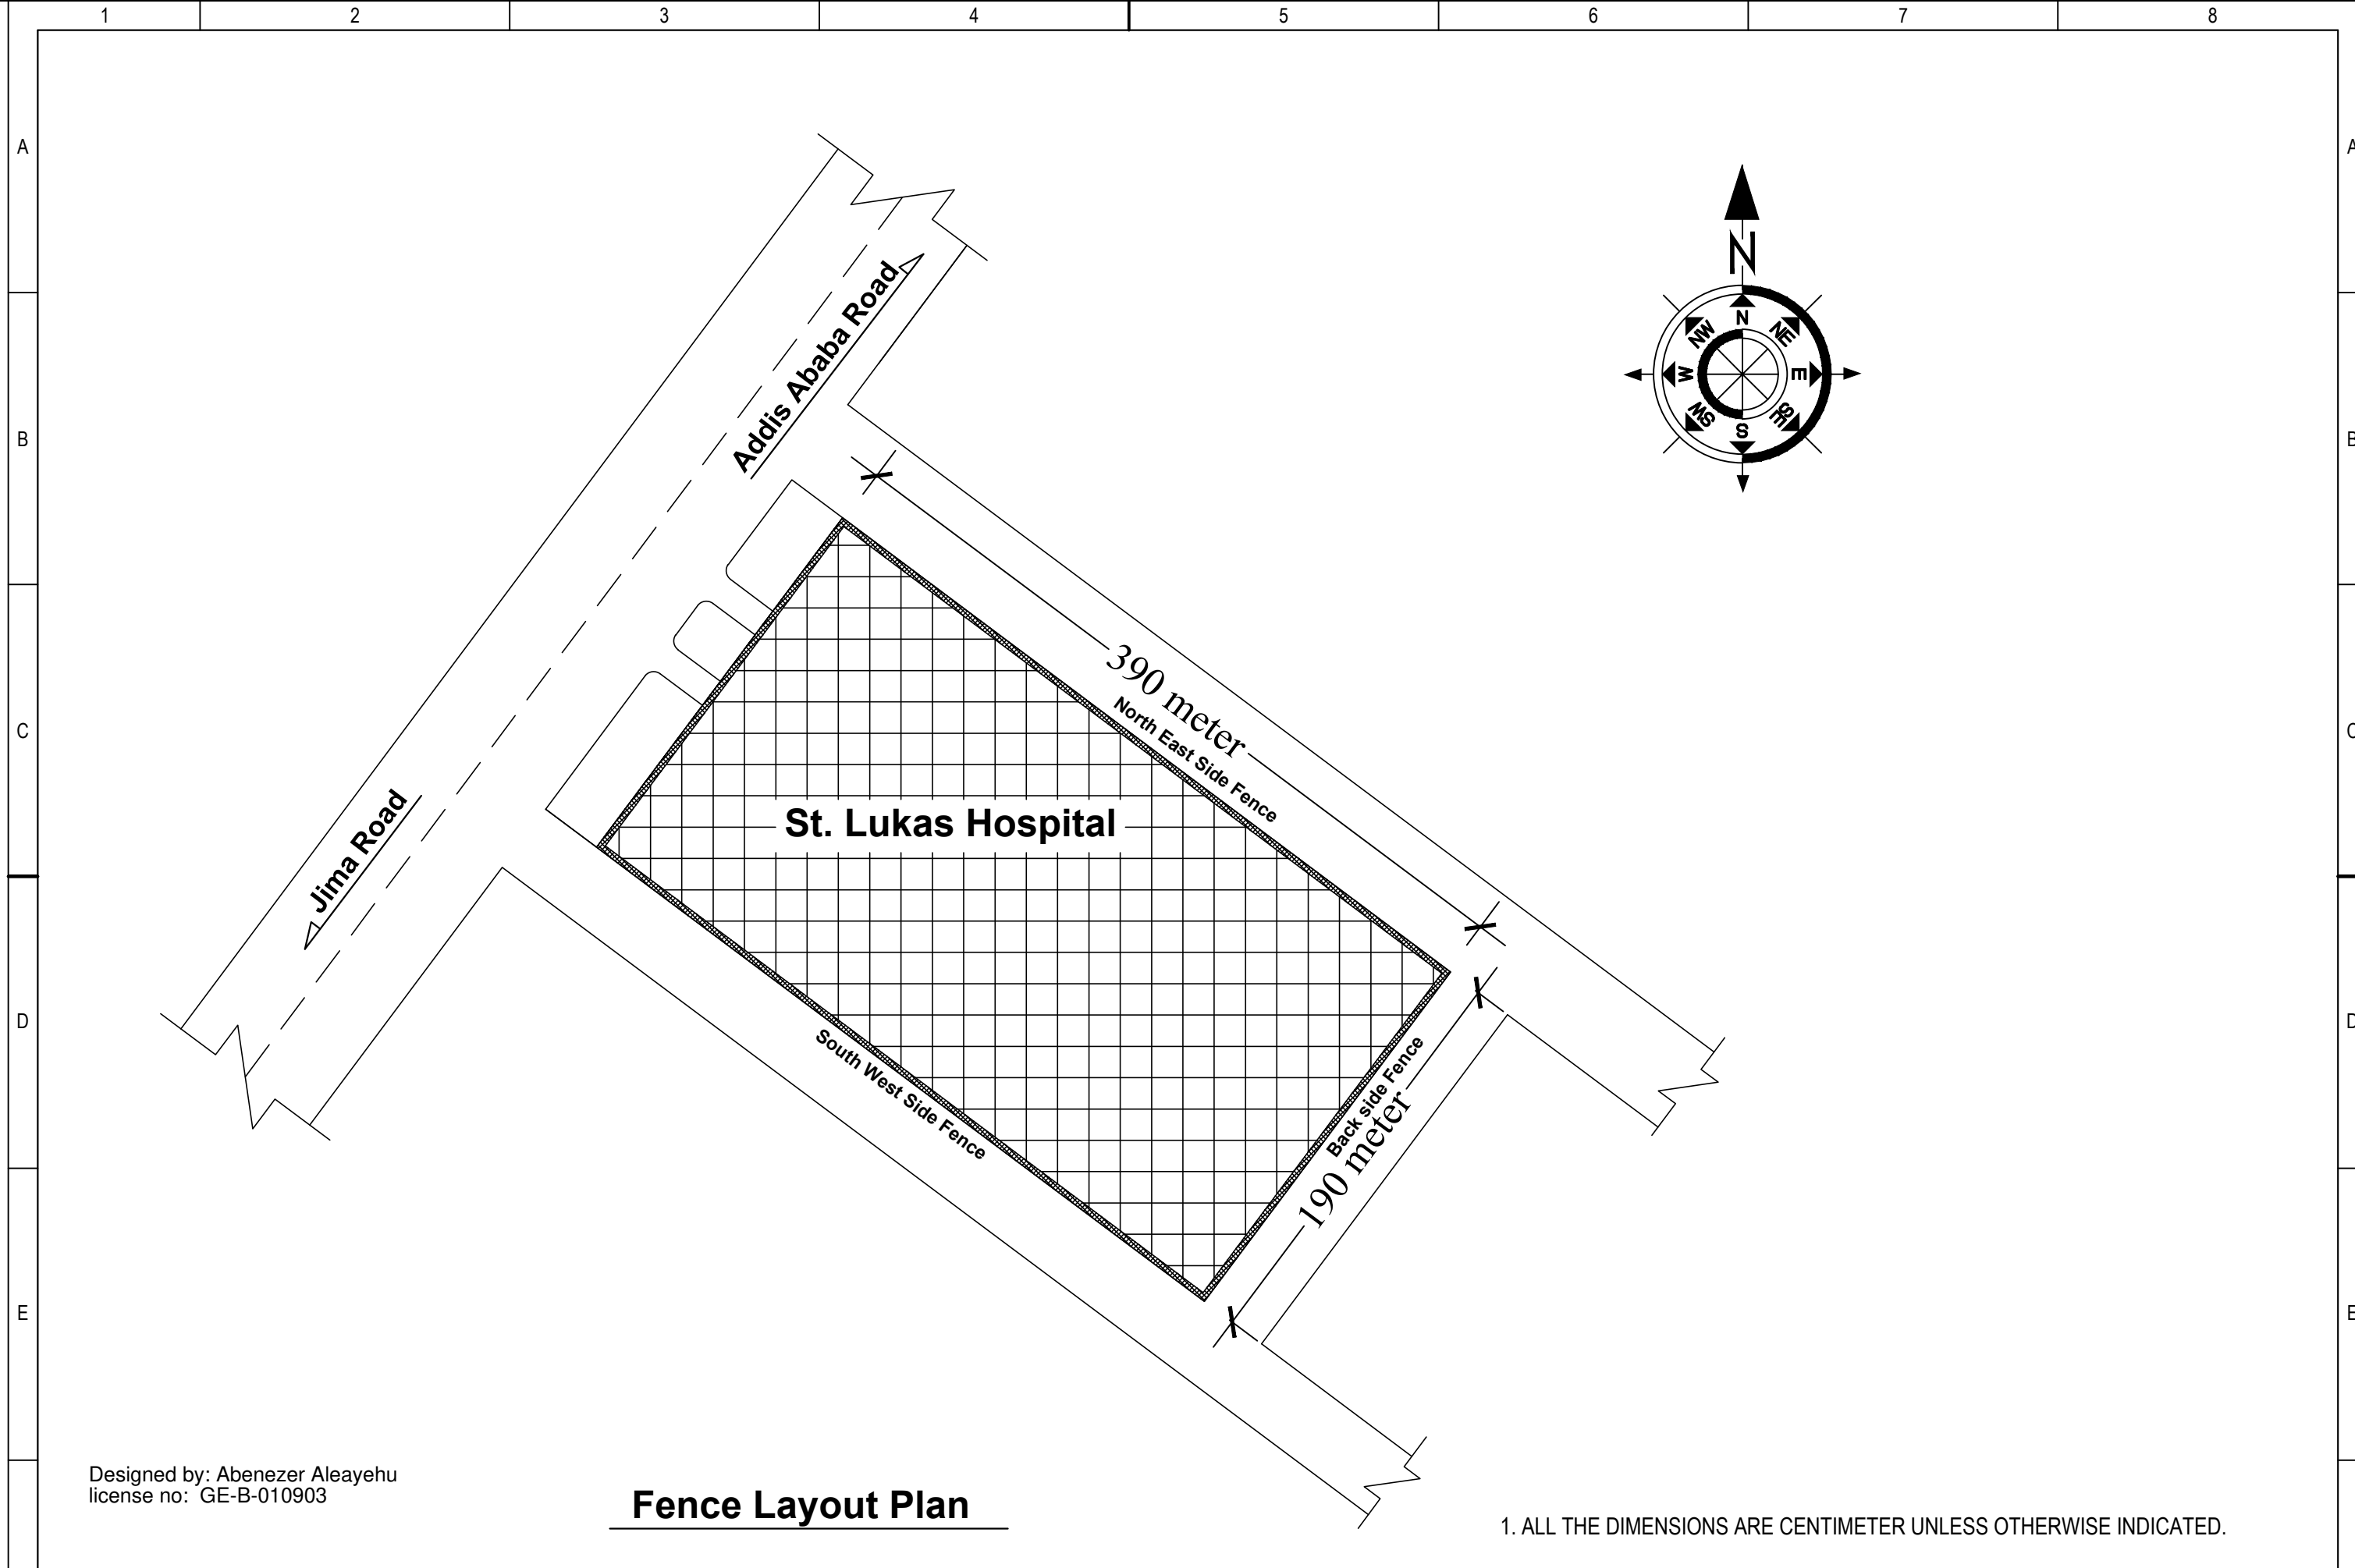


Designed by: Abenezer Aleayehu
 license no: GE-B-010903


Fence Layout Plan

1. ALL THE DIMENSIONS ARE CENTIMETER UNLESS OTHERWISE INDICATED.


| | | | | | | | | | | | | | | | |
|------|------------|----------|--------------|---|-------------------------|---|---|------------|-------------|------------|-------------------------|------|-------|-------|-------|
| | | | | EMPLOYER: | CONTRACTOR: | | | BY | NAME | DATE | TITLE: | | SCALE | N/A | |
| 1 | 18/03/2022 | ABENEZER | FOR APPROVAL |  DOCTORS WITH AFRICA <small>CUAMM</small> | DOCTORS FOR AFRICA CUAM | | | DESIGNED | ABENEZER | 21/03/2022 | - EXTERNAL FENCE DETAIL | | UNIT | CM | |
| 0 | 08/03/2022 | ABENEZER | FOR APPROVAL | | | | | License no | GE-B-010903 | 21/03/2022 | | | PLOT | A3 | |
| REV. | DATE | BY | DESCRIPTION | PROJECT NO.: AWRW-1 | C.E.I PROJECT | | | | | 21/03/2022 | DOC. NO. | REV. | 0 | SHEET | 01/06 |
| 1 | 2 | 3 | 4 | 5 | 6 | 7 | 8 | | | | | | | | |

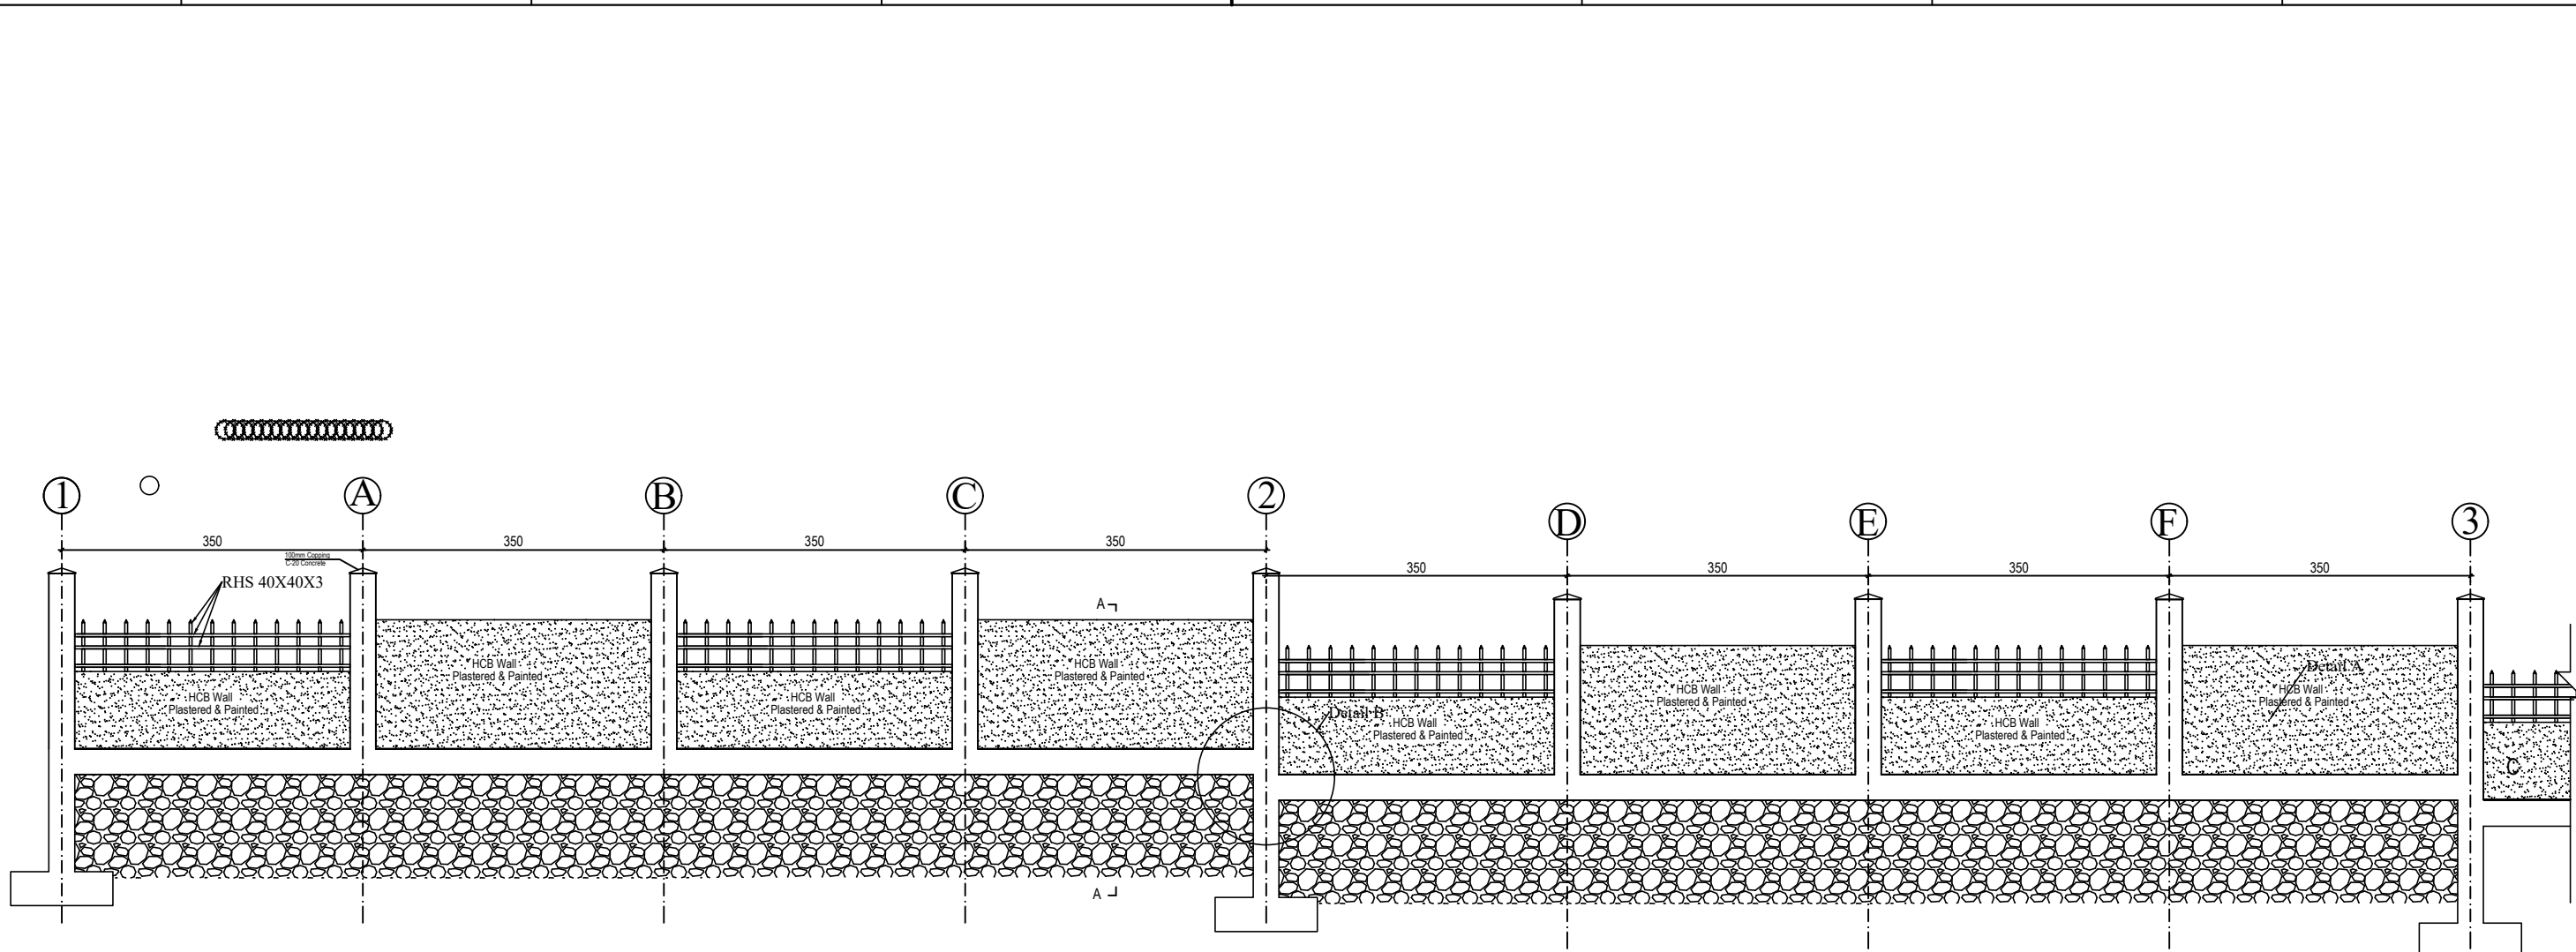


Typical Plan of Fence

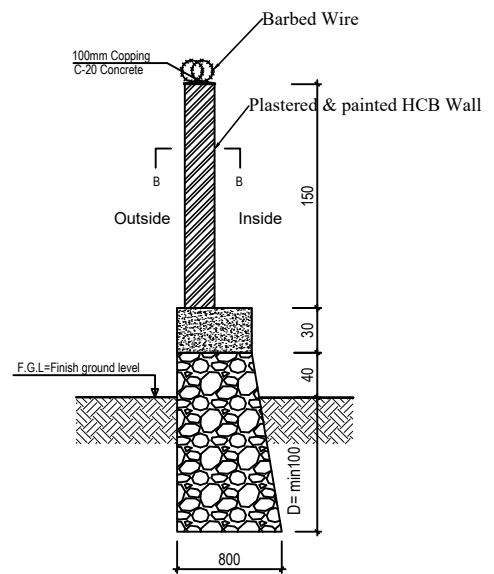

Section A-A

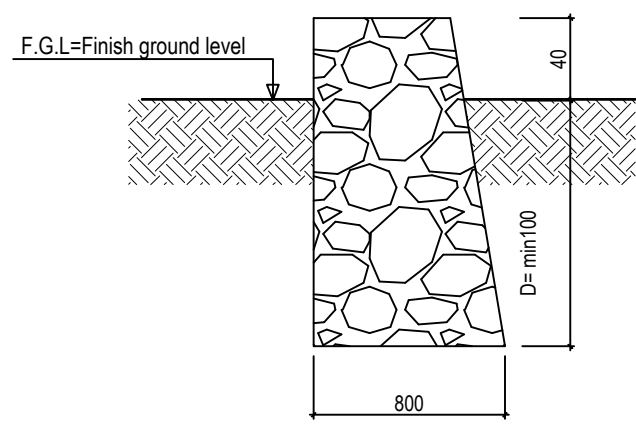


Masonry Detail

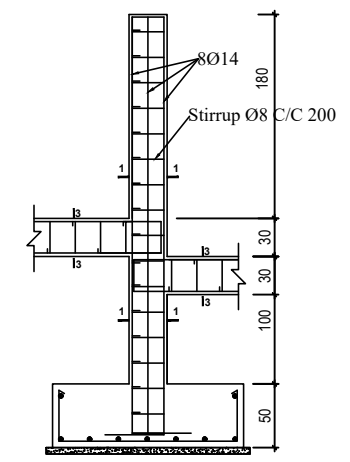


Detail B



Designed by: Abenezzer Aleayehu
license no: GE-B-010903

1. ALL THE DIMENSIONS ARE CENTIMETER UNLESS OTHERWISE INDICATED.

| | | | | | | | | | | | | | | | |
|------|------------|----------|--------------|---|----------------------|---|-------------|------------|------------|-------------------------|----------|-------|-----|-------|-------|
| | | | | EMPLOYER: | CONTRACTOR: | | BY | NAME | DATE | TITLE: | | SCALE | N/A | | |
| 1 | 21/03/2022 | ABENEZER | FOR APPROVAL |  DOCTORS FOR AFRICA CUAMM | TO BE ASSIGNED (TBA) | | DESIGNED | ABENEZER | 21/03/2022 | - EXTERNAL FENCE DETAIL | | UNIT | CM | | |
| 0 | 08/03/2022 | ABENEZER | FOR APPROVAL | | | | license no: | GE-B010903 | 21/03/2022 | | | PLOT | A3 | | |
| REV. | DATE | BY | DESCRIPTION | PROJECT NO.: AWRW-1 | C.E.I PROJECT | | | | | 21/03/2022 | DOC. NO. | REV. | 0 | SHEET | 02/06 |
| 1 | 2 | | | 3 | 4 | 5 | 6 | 7 | 8 | | | | | | |

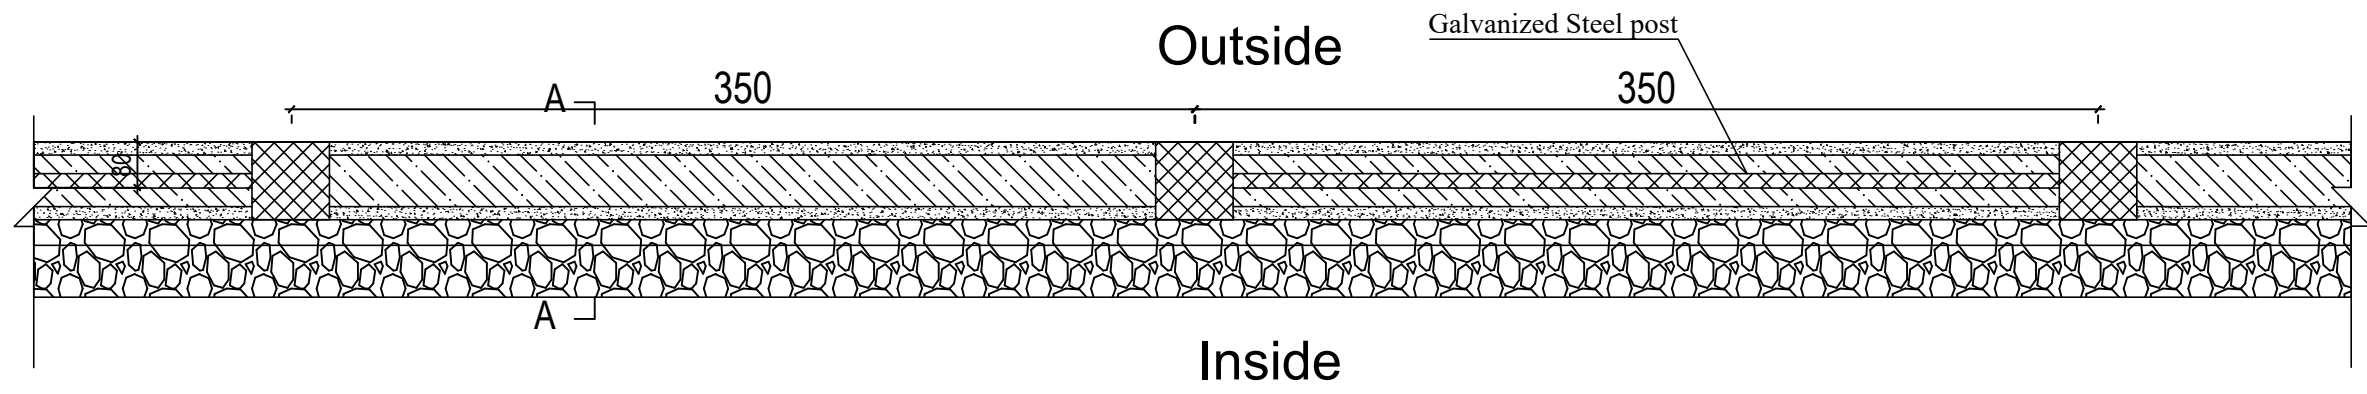

Section C-C

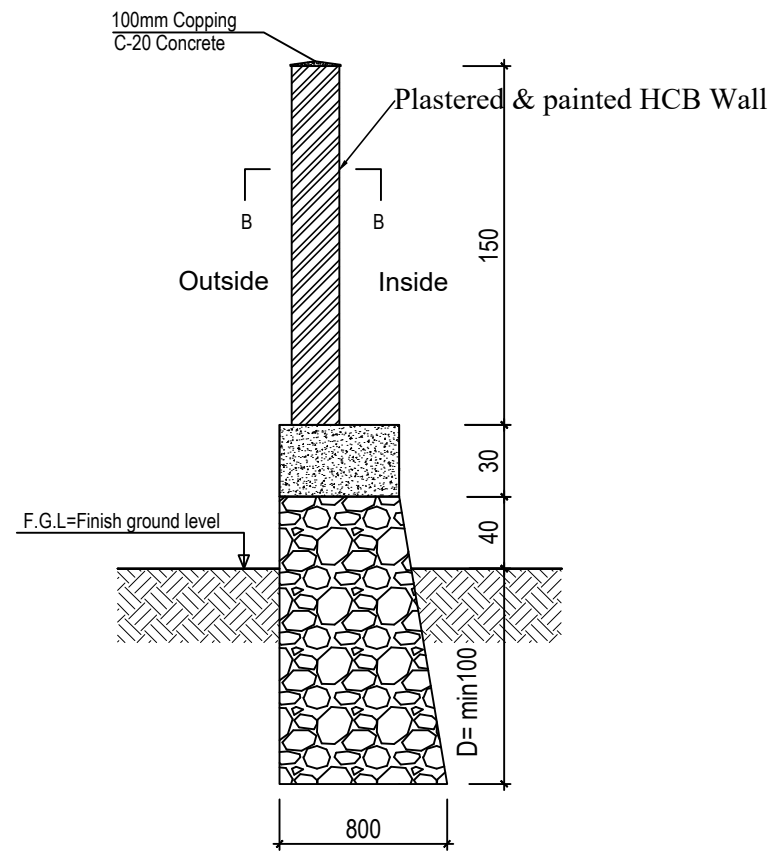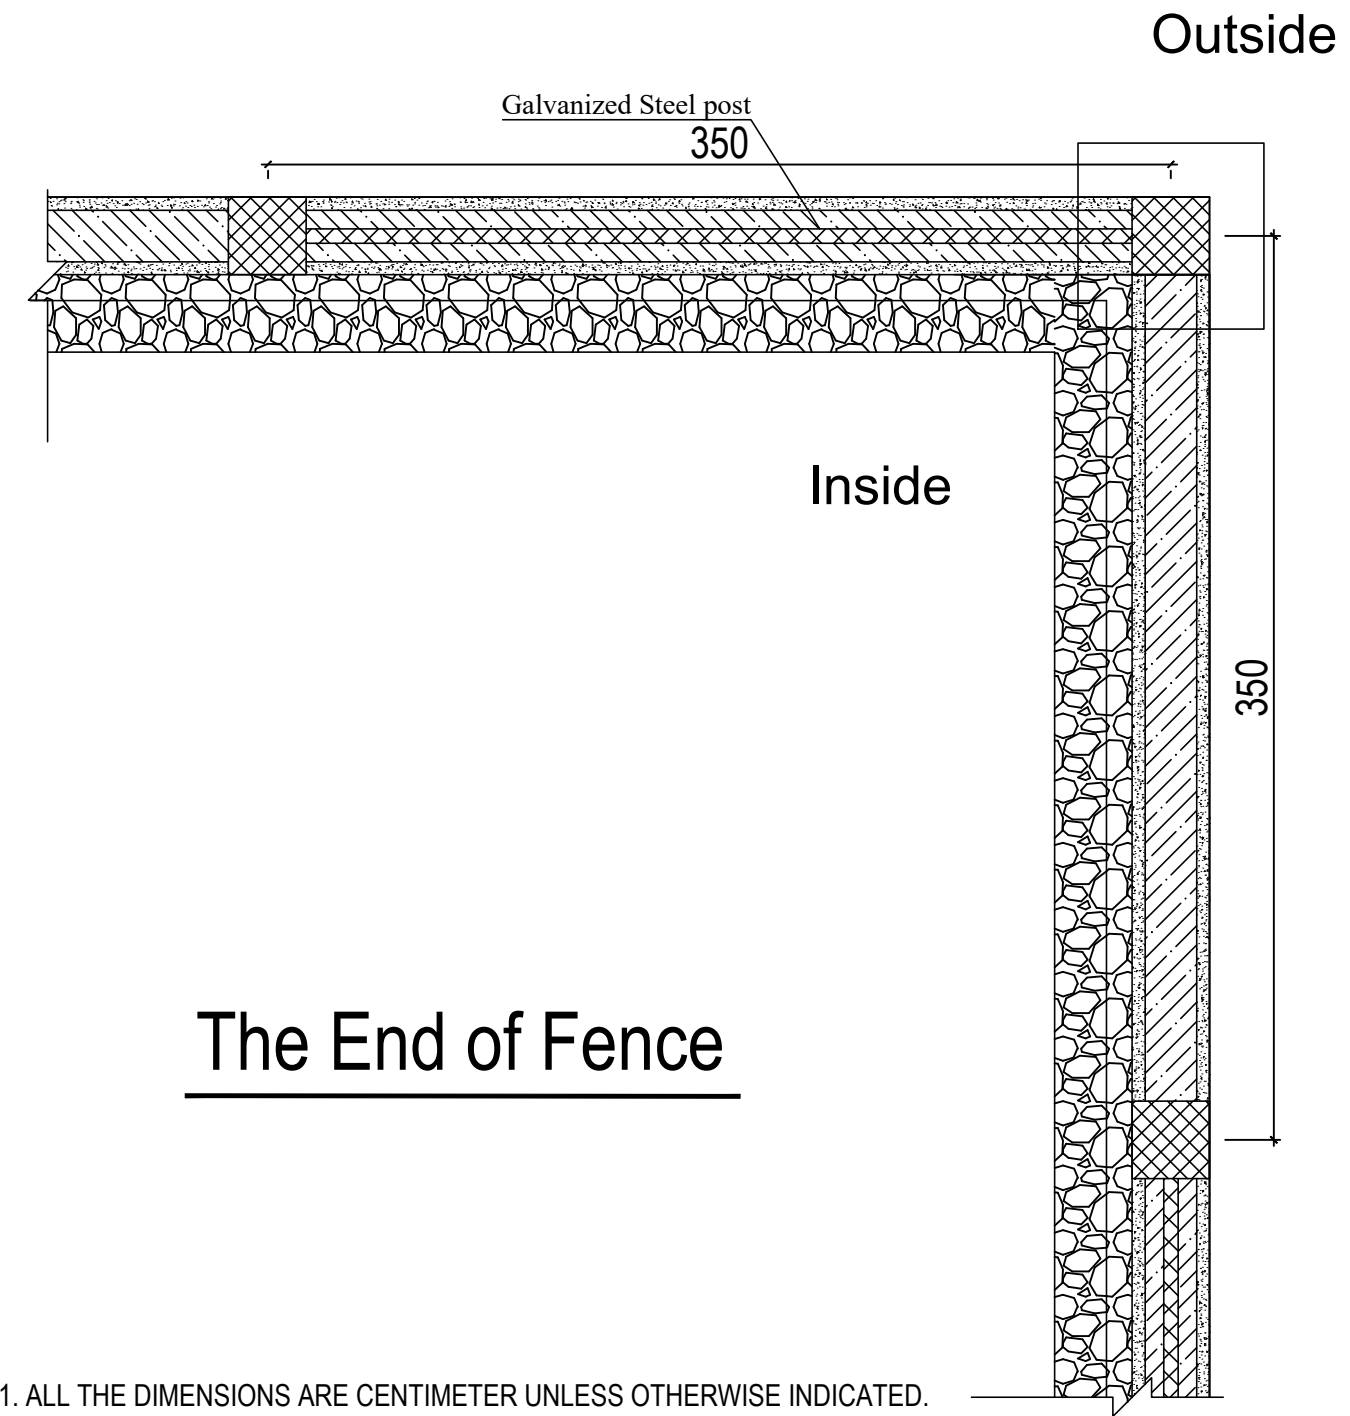


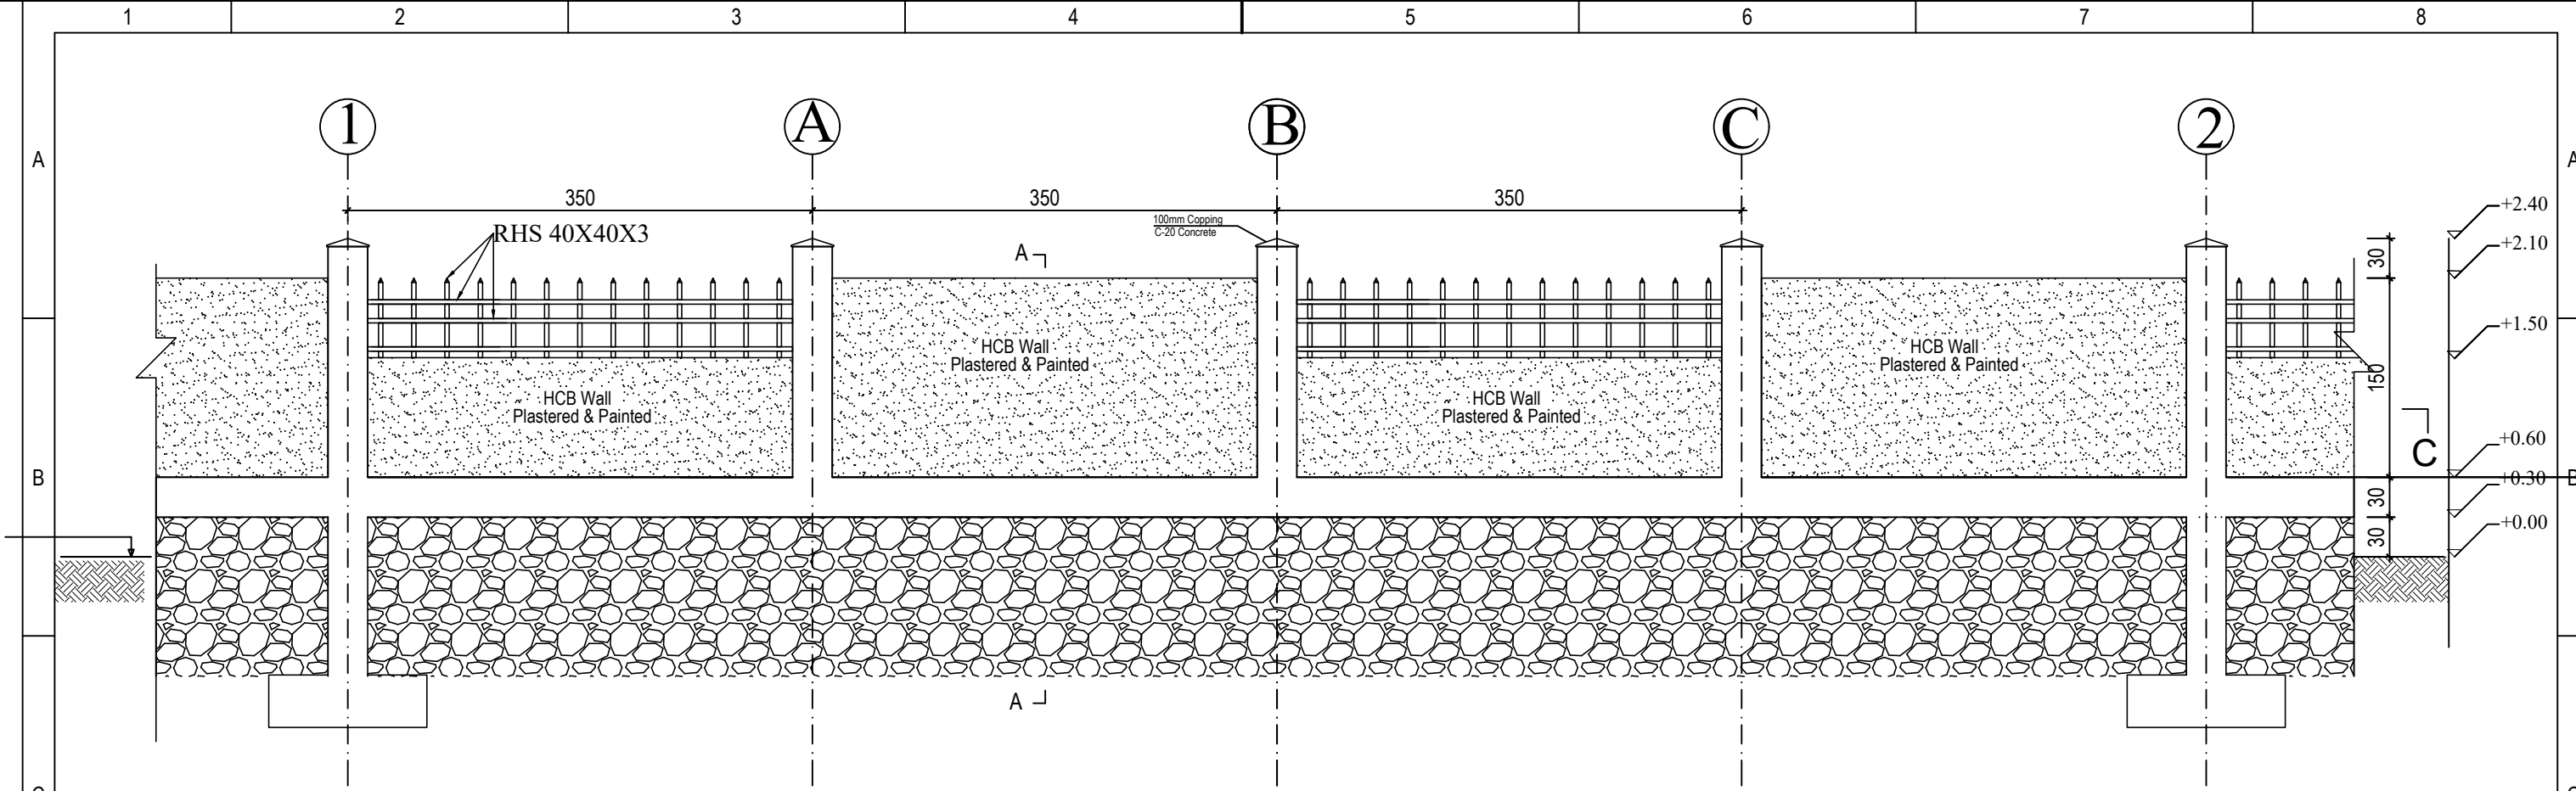
Section A-A

The End of Fence


Designed by: Abenezzer Aleayehu
license no: GE-B-010903

1. ALL THE DIMENSIONS ARE CENTIMETER UNLESS OTHERWISE INDICATED.

| | | | | | | | | | | | | | | | |
|------|------------|----------|--------------|---|----------------------|---|---|------------|-------------|------------|-------------------------|------|-------|-------|-------|
| | | | | EMPLOYER: | CONTRACTOR: | | | BY | NAME | DATE | TITLE: | | SCALE | N/A | |
| 1 | 21/03/2022 | ABENEZER | FOR APPROVAL |  DOCTORS FOR AFRICA CUAMM | TO BE ASSIGNED (TBA) | | | DESIGNED | ABENEZER | 21/03/2022 | - EXTERNAL FENCE DETAIL | | UNIT | CM | |
| 0 | 08/03/2022 | ABENEZER | FOR APPROVAL | | | | | License no | GE-B-010903 | 21/03/2022 | | | PLOT | A3 | |
| REV. | DATE | BY | DESCRIPTION | PROJECT NO.: AWRW-1 | C.E.I PROJECT | | | | | 21/03/2022 | DOC. NO. | REV. | 0 | SHEET | 03/06 |
| 1 | 2 | 3 | 4 | 5 | 6 | 7 | 8 | | | | | | | | |




Typical Plan of Fence

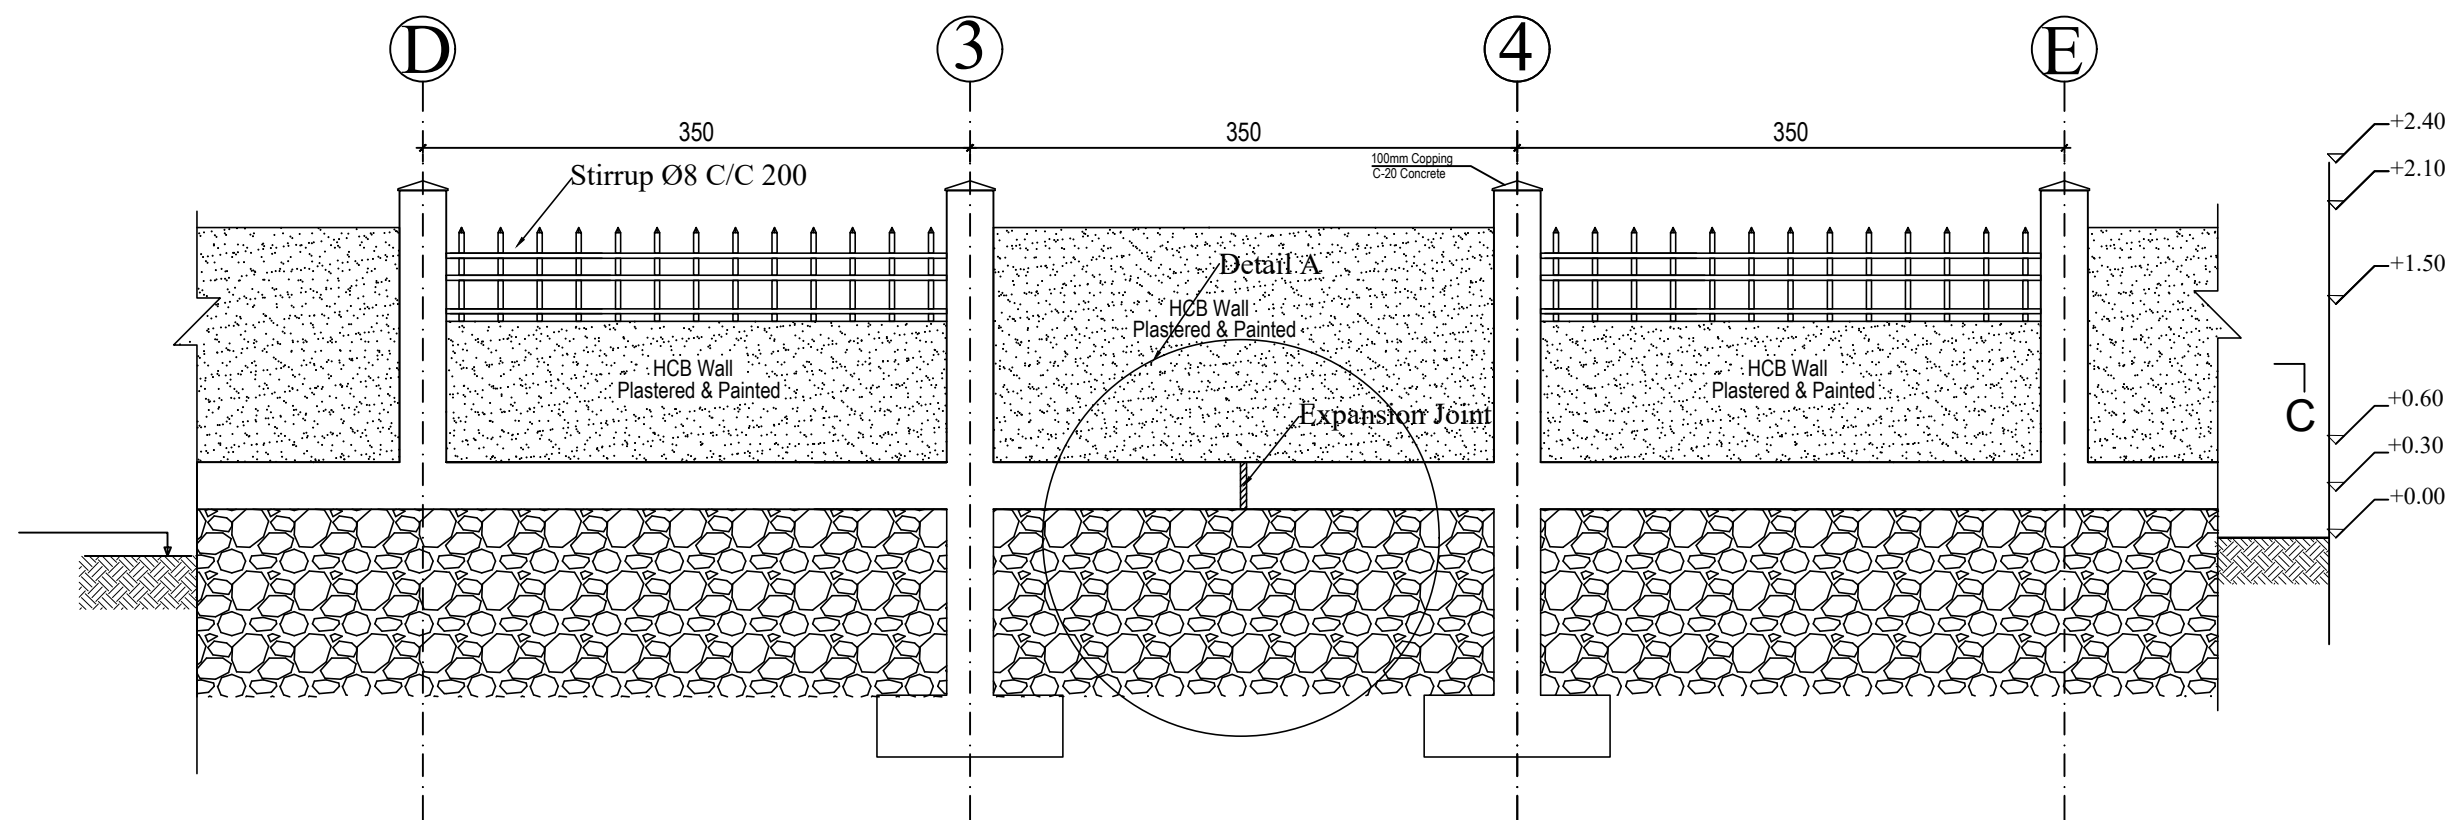


Typical Plan of Fence At Expansion Joint


Designed by: Abenezzer Aleayehu
license no: GE-B-010903

1. ALL THE DIMENSIONS ARE CENTIMETER UNLESS OTHERWISE INDICATED.

| | | | | | | | | | | | | | |
|---|------|------------|----------|--------------|---|-------------------------------------|-------------------------|---------------|----------|-----------------------------------|------------|------------|----------|
| F | 0 | 21/03/2022 | ABENEZER | FOR APPROVAL | EMPLOYER:  DOCTORS FOR AFRICA CUAM | CONTRACTOR: TO BE ASSIGNED (TBA) | BY | NAME | DATE | TITLE: - EXTERNAL FENCE DETAIL | SCALE | N/A | |
| | 0 | 08/03/2022 | ABENEZER | FOR APPROVAL | | | license no: GE-B-010903 | DESIGNED | ABENEZER | | 21/03/2022 | UNIT | CM |
| | REV. | DATE | BY | DESCRIPTION | | | PROJECT NO.: AWRW-1 | C.E.I PROJECT | | | | 21/03/2022 | DOC. NO. |
| | 1 | | 2 | | 3 | 4 | 5 | 6 | 7 | | 8 | | |

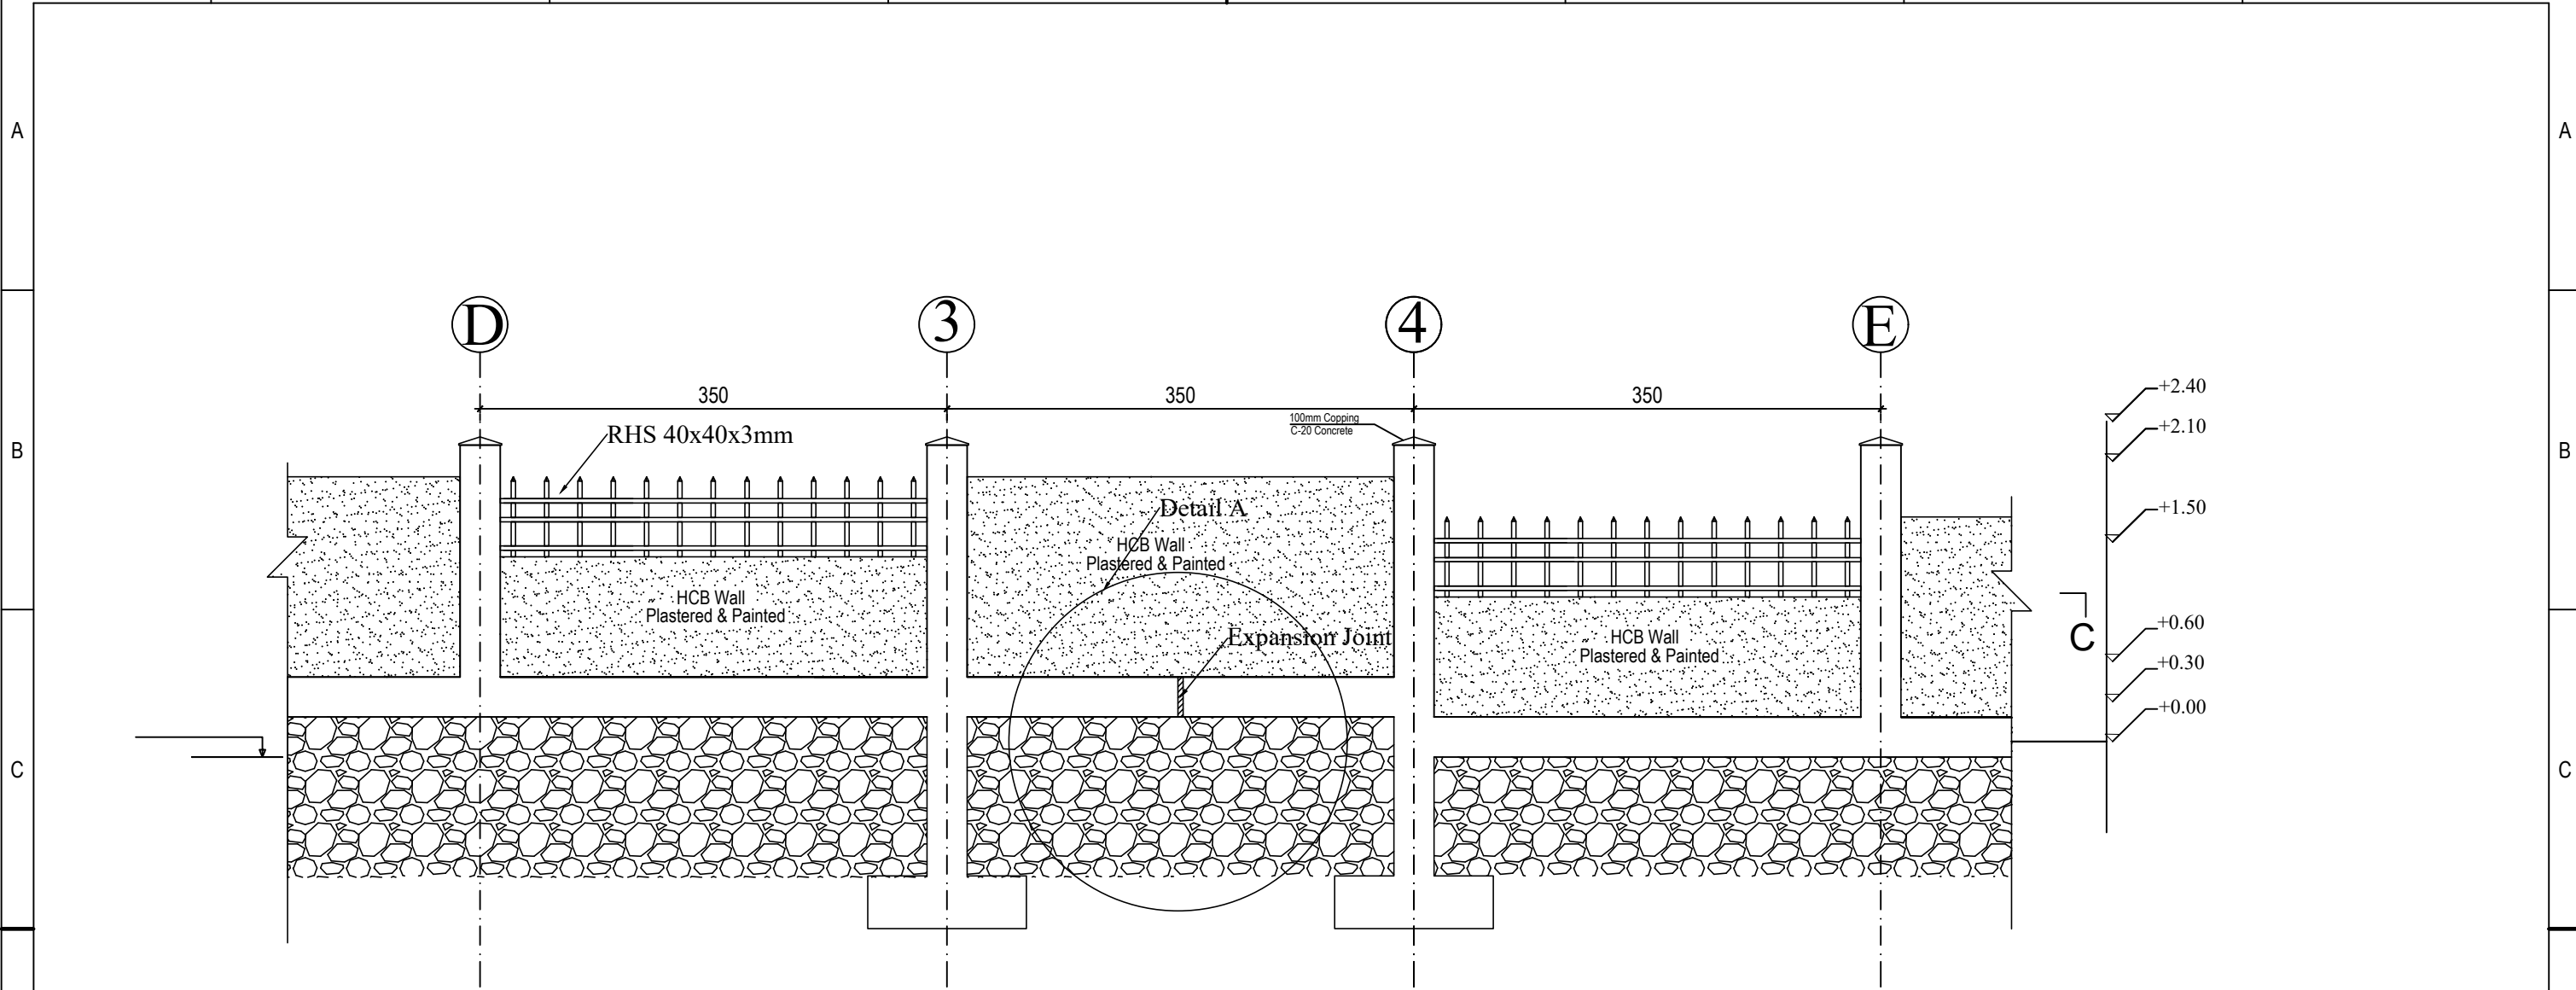


Typical Plan of Fence At Expansion Joint

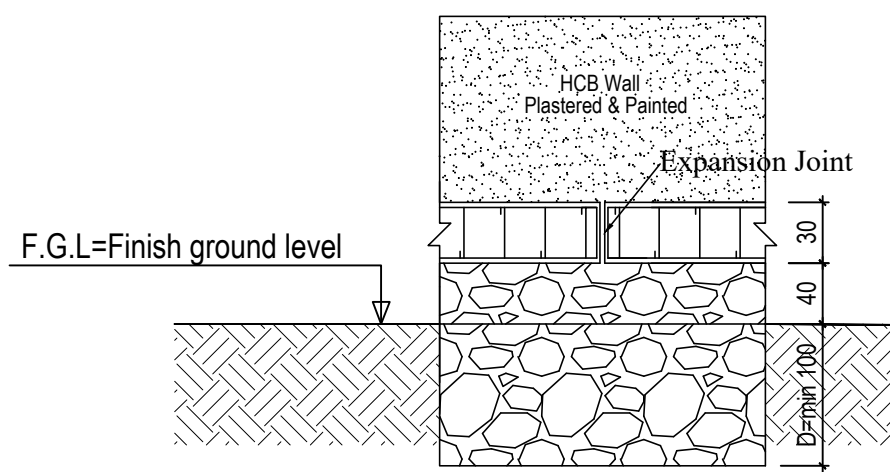

Detail A

Designed by: Abenezzer Aleayehu
license no: GE-B-010903

1. ALL THE DIMENSIONS ARE CENTIMETER UNLESS OTHERWISE INDICATED.

| | | | | | | | | | | | | | |
|------|------------|----------|--------------|---|----------------------|---|------------|------------|------------|-------------------------|----------|--------|-------------|
| | | | | EMPLOYER: | CONTRACTOR: | | BY | NAME | DATE | TITLE: | | SCALE | N/A |
| 1 | 21/03/2022 | ABENEZER | FOR APPROVAL |  DOCTORS FOR AFRICA CUAMM | TO BE ASSIGNED (TBA) | | DESIGNED | ABENEZER | 21/03/2022 | - EXTERNAL FENCE DETAIL | | UNIT | CM |
| 0 | 08/03/2022 | ABENEZER | FOR APPROVAL | | | | License no | GE-B010903 | 21/03/2022 | | | PLOT | A3 |
| REV. | DATE | BY | DESCRIPTION | PROJECT NO.: AWRW-1 | C.E.I PROJECT | | | | | 21/03/2022 | DOC. NO. | REV. 0 | SHEET 06/06 |
| 1 | 2 | | | 3 | 4 | 5 | 6 | 7 | 8 | | | | |