


VOLUME 3


TECHNICAL SPECIFICATIONS

40/CUAMM/ETH/2025/OTTOPERMIL

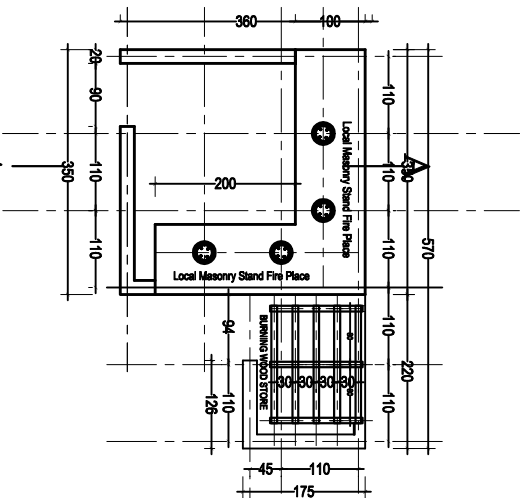


A


FLOOR PLAN

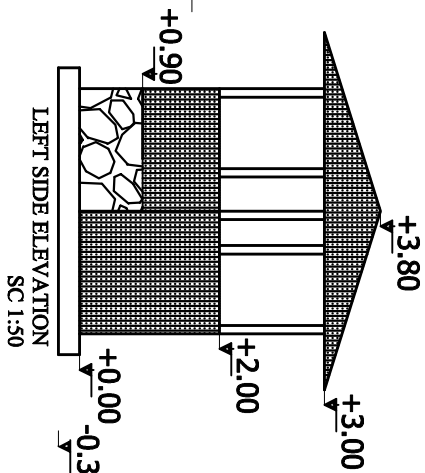

LEFT SIDE ELEVATION
SC 1:50

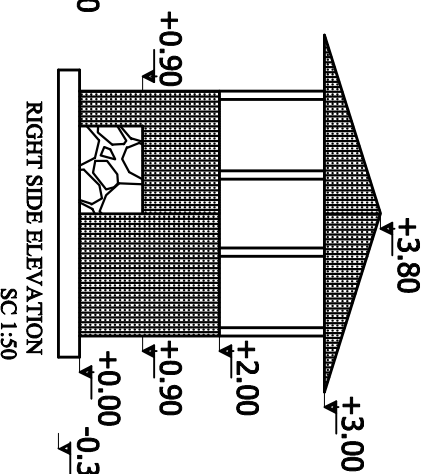


RIGHT SIDE ELEVATION
SC 1:50

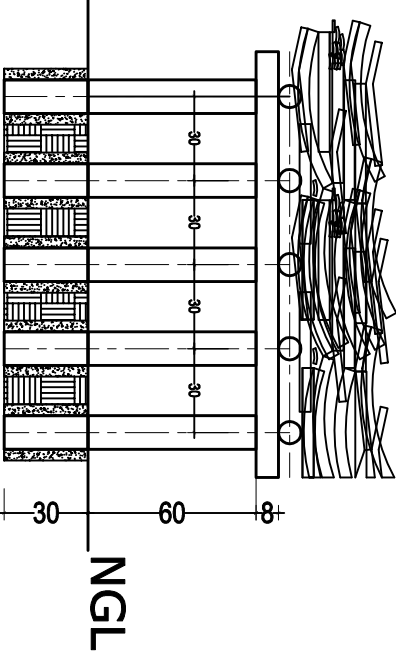


BURNING WOOD STAND


- G-32 Corrugated Iron Sheet Roofing
- 50x70mm thick Equisetum Wooden Purlin
- Dia. 80-100mm Equisetum Upper & Lower Roof Truss Member
- Dia. 80-90mm Equisetum Diagonal Roof Truss Member

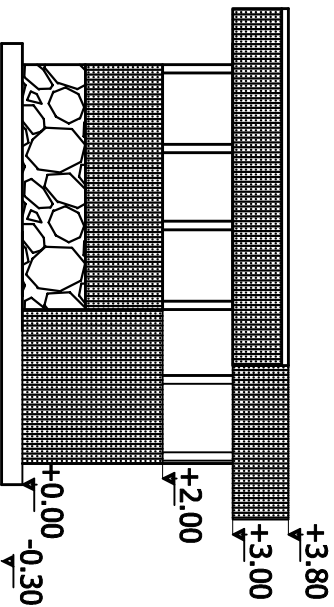








REAR SIDE ELEVATION
SC 1:50

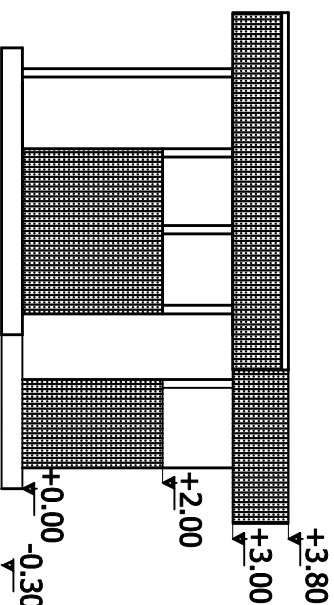

FRONT SIDE ELEVATION
SC 1:50

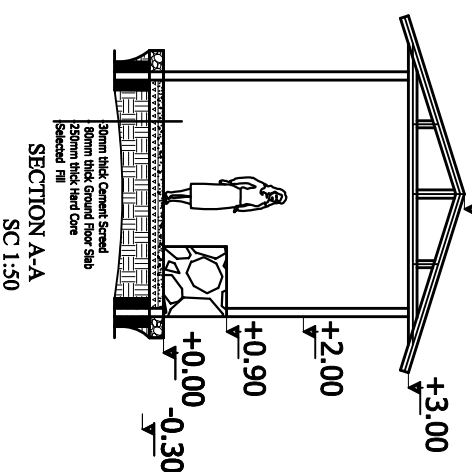


SECTION A-A
SC 1:50

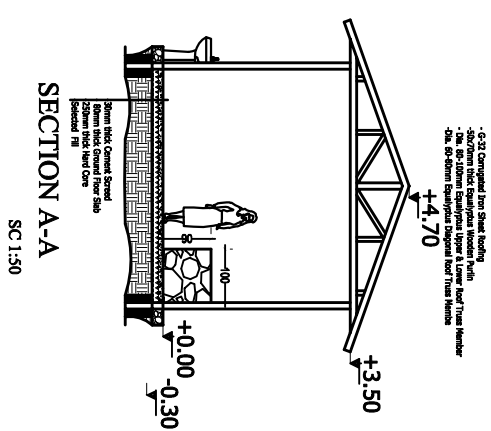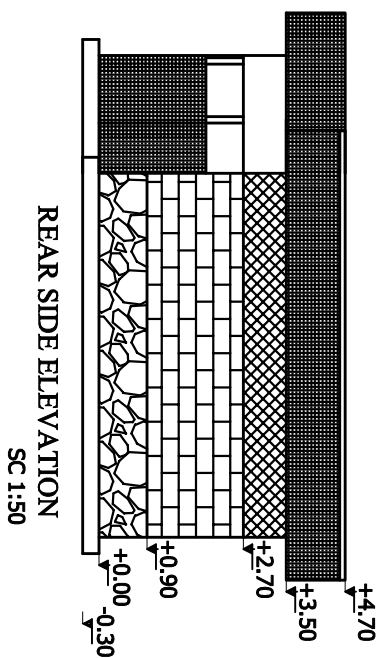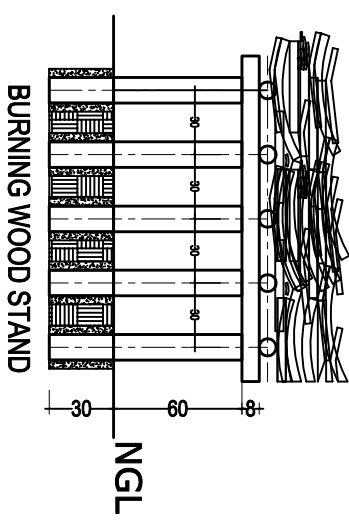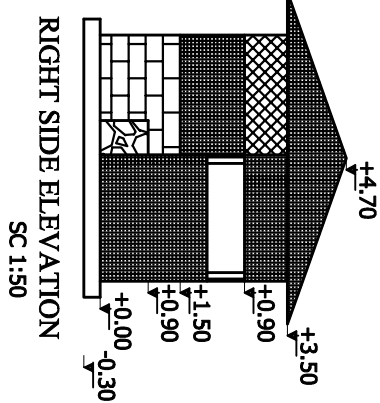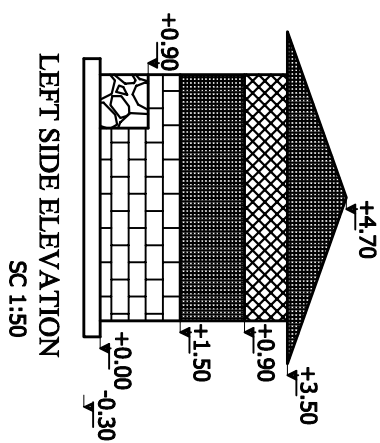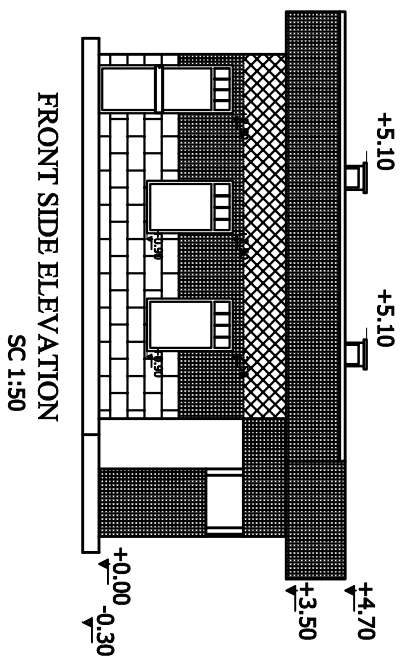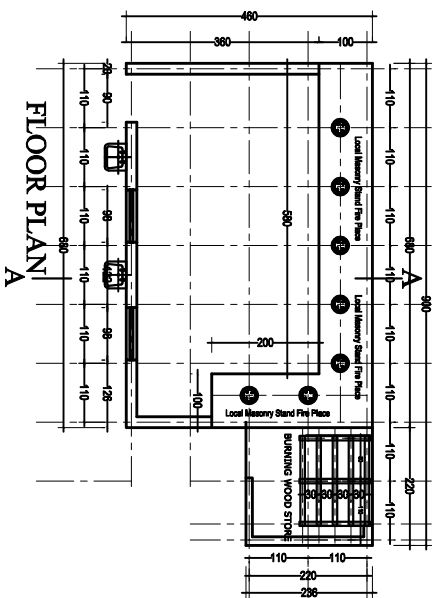


Soak Away Pit Detail


PLAN

Sc(1:25)

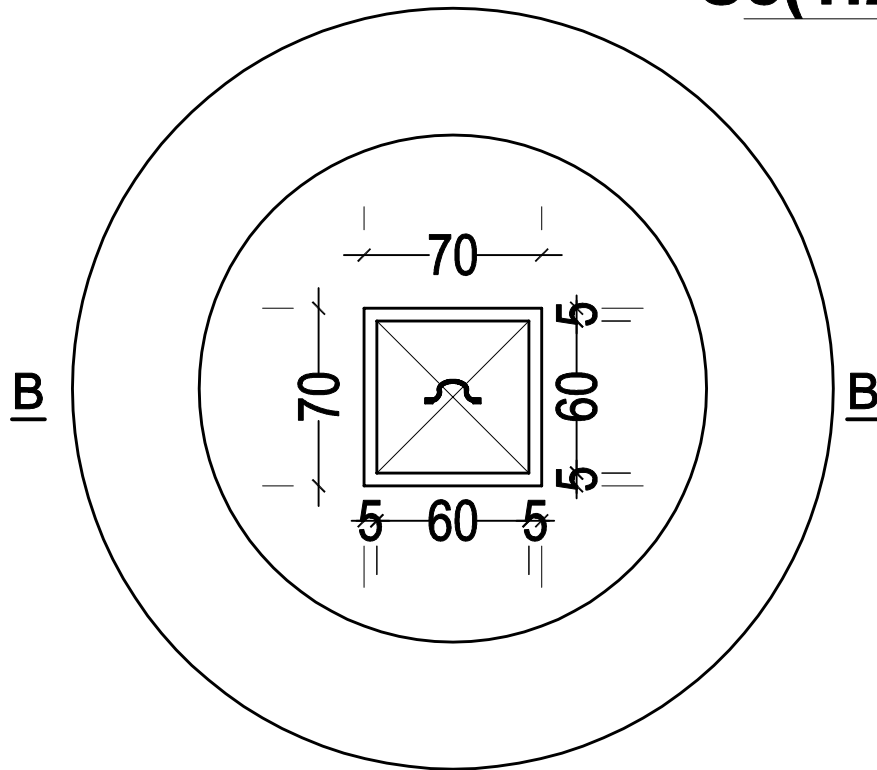

SECTION B-B

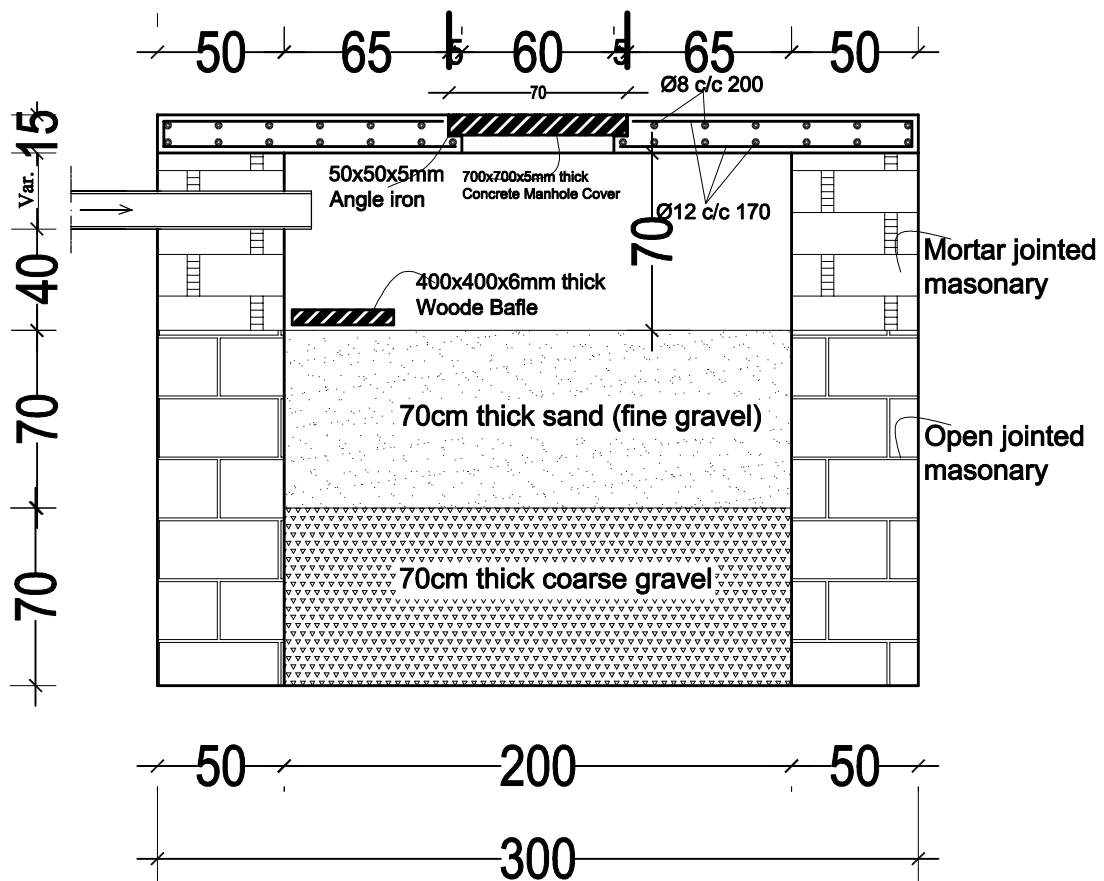

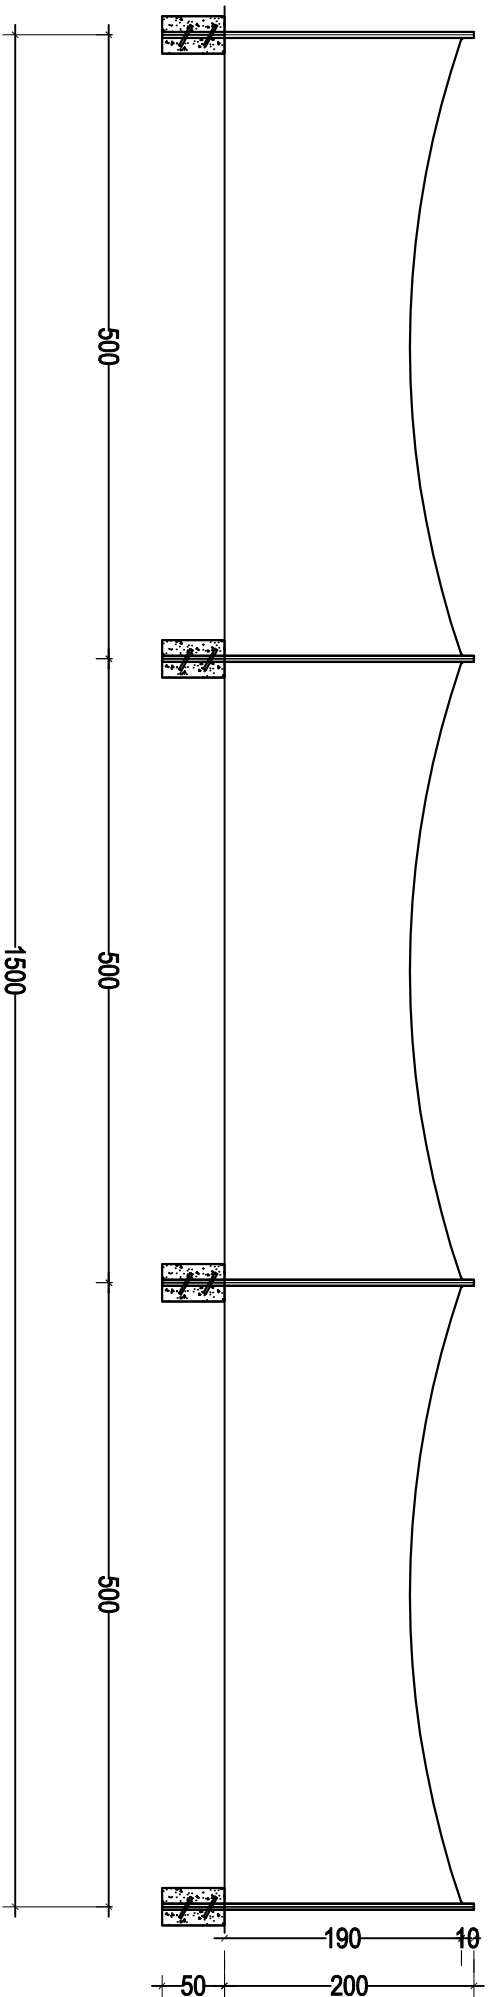

CLOTHING HANGING POLE